


# LAYOUT PLAN OF FAISAL MARGALLA CITY. (FMC)

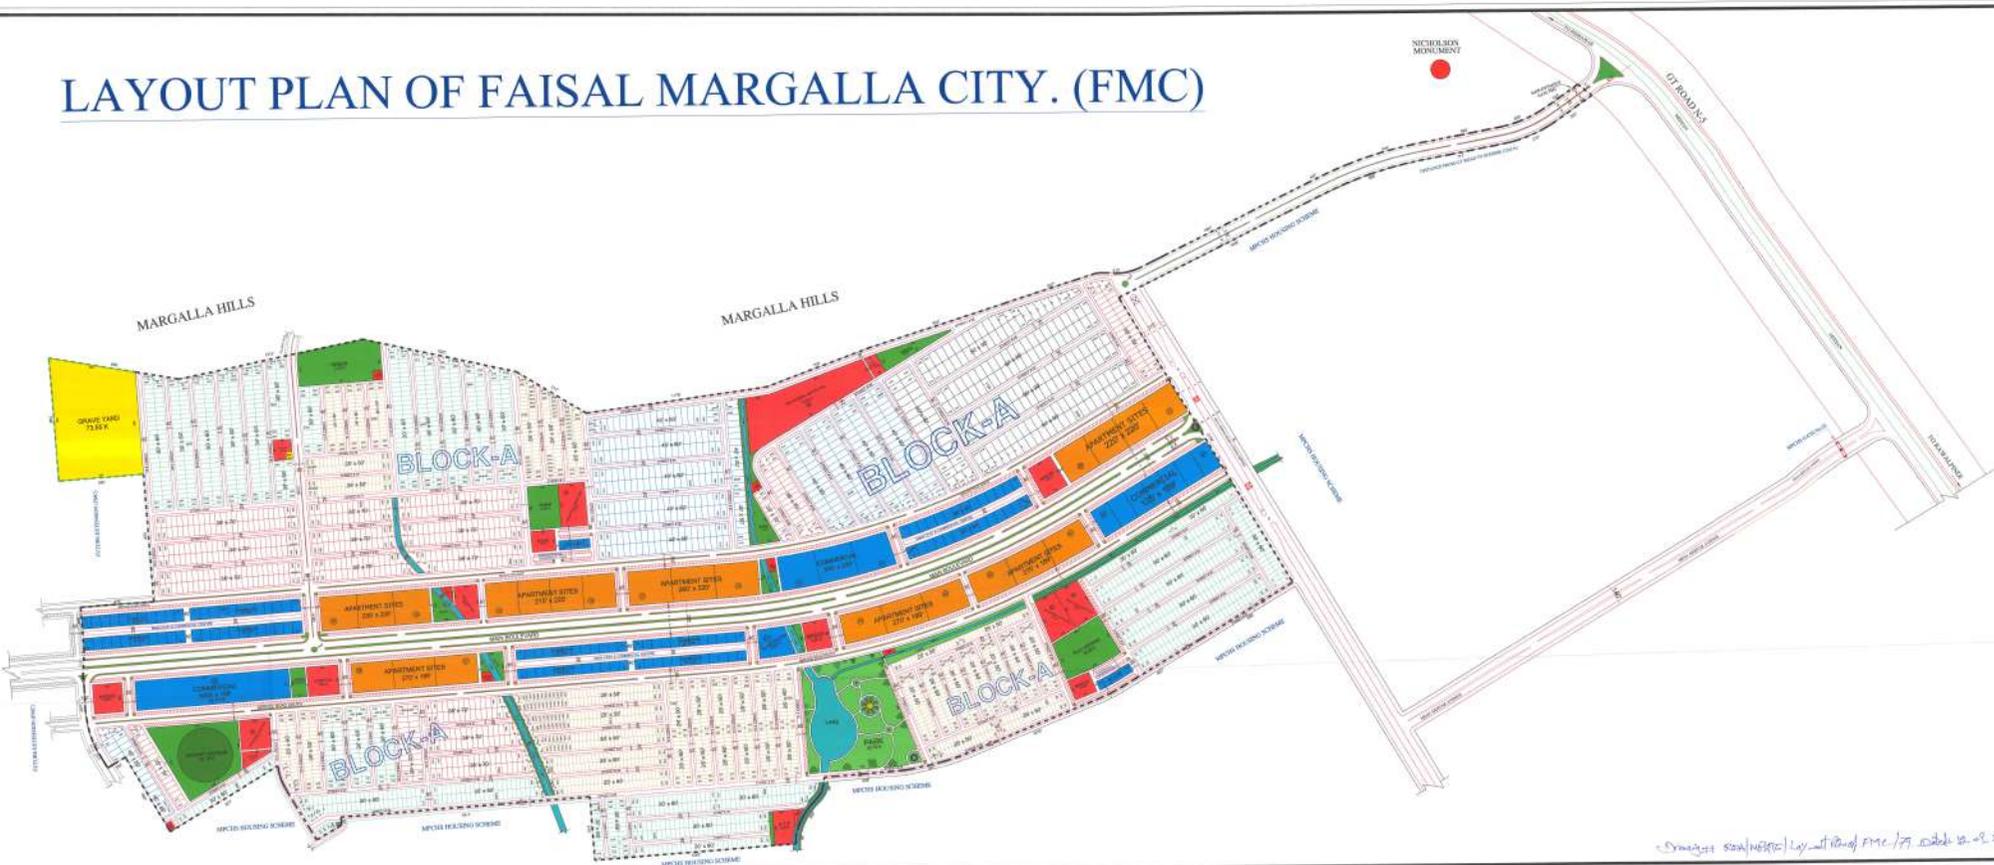

PLLOT SCHEDULE

No	DESCRIPTION	Area of PLOTS
1	50' x 60'	307
2	45' x 60'	94
3	60' x 60'	177
4	60' x 70'	10
5	30' x 70'	88
6	40' x 60'	22
7	50' x 60'	1262
8	50' x 50'	25
9	20' x 20'	1365
<b>TOTAL</b>		<b>2963</b>

LAND USE DISTRIBUTION

No	USE	BATCH	AMOUNT	PERCENT
1	Residential	1001.72	33.81	11.41
2	Water	1000.00	33.78	11.37
3	Commercial	101.07	3.41	1.15
4	Public Building	111.00	3.75	1.27
5	Industrial/Power Plant	251.14	8.48	2.89
6	Green Field	11.33	0.38	0.13
<b>Total</b>		<b>3016.26</b>	<b>100.00</b>	<b>100.00</b>

Water Management Plan: 1001.72

Scale: 1:1000 Date: 02/02/2019

RAWALPINDI DEVELOPMENT AUTHORITY  
Rawalpindi

Project: Faisal Margalla City (FMC)  
Sector: 10  
Block: A

Rawalpindi Development Authority  
Rawalpindi

Scale: 1:1000 Date: 02/02/2019

Project: Faisal Margalla City (FMC)  
Sector: 10  
Block: A

Rawalpindi Development Authority  
Rawalpindi

Prepared by: *[Signature]* Date: 02/02/2019