




# MASTER PLAN OF SHIFA COOPERATIVE HOUSING SOCIETY

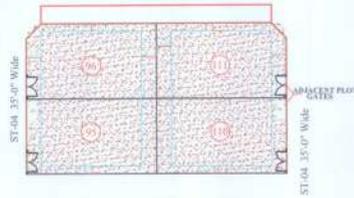

SET BACKS OF PLOT  
(SHOWING BUILDING LINE)

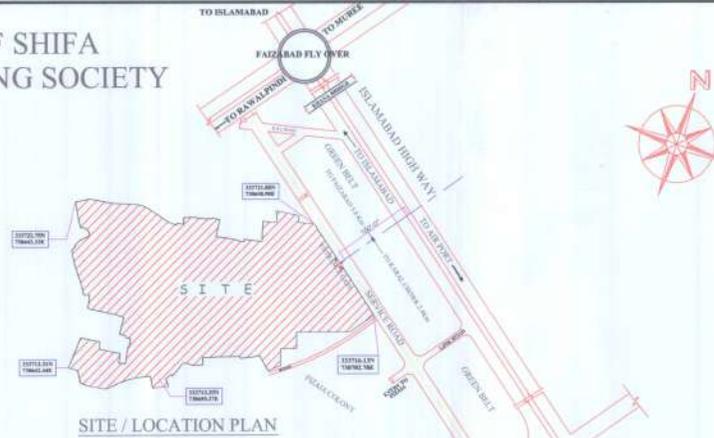

SITE / LOCATION PLAN

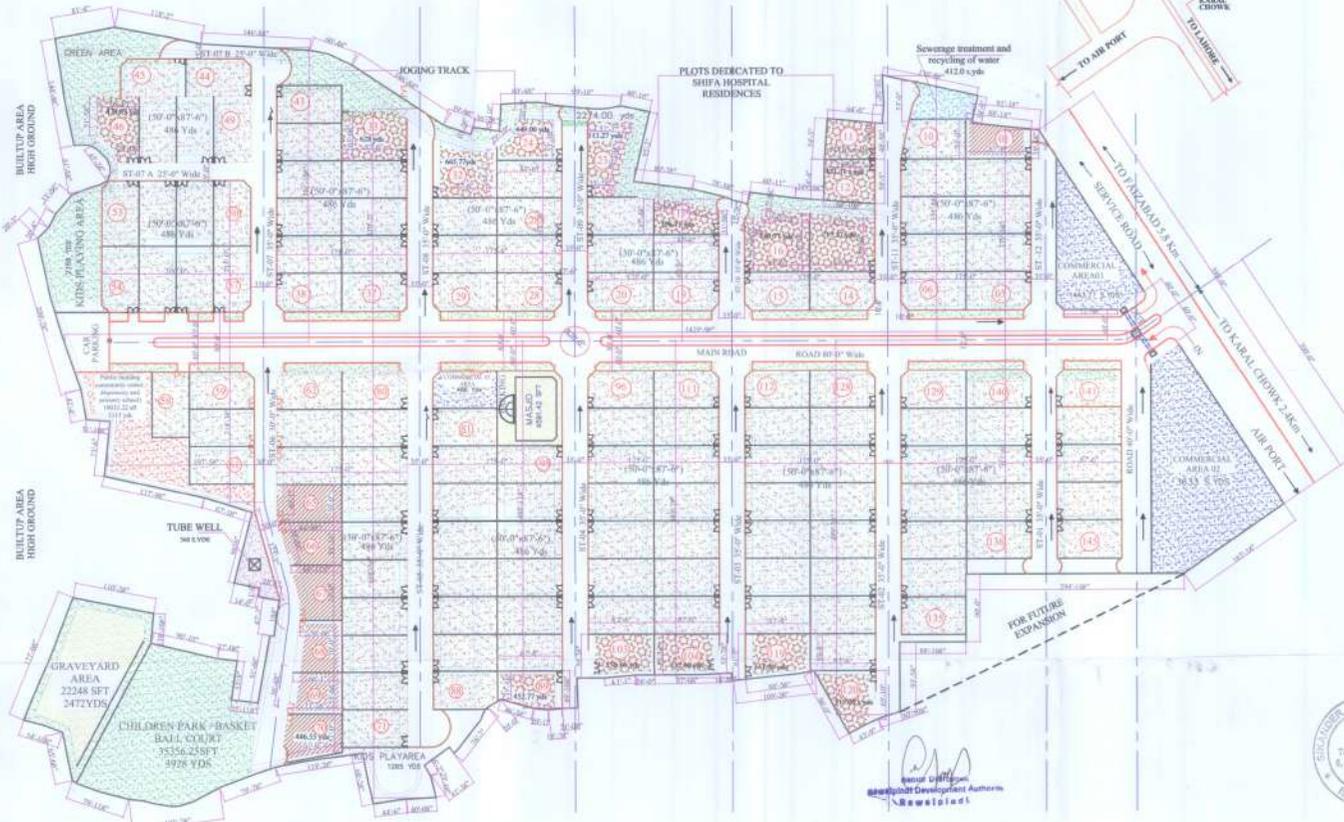

LAND USE DISTRIBUTION			
Sr.No	TOTAL AREA OF SCHEME	209 K	100 %
01	GREEN AREA	16.48 K	8 %
02	ROADS	56.15 K	27.25%
03	RESIDENTIAL	116.88 K	56.74 %
04	COMMERCIAL	6.18 K	3 %
05	GRAVEYARD	4.12 K	2 %
06	PUBLIC BUILDING	6.18 K	3 %

LEGEND					
Sr.No	LAND-USE	SYMBOL	Sr.No	LAND-USE	SYMBOL
01	GREEN AREA		07	SERVICE TREATMENT	
02	ROADS		08	BOUNDRY WALL	
03	COMMERCIAL		09	NALLAUDRAIN	
04	MASJID		10	PATH	
05	GRAVEYARD		11	TUBE WELL	
06	PUBLIC BUILDING		12	DRAINAGE PATTERN	

SCHEDULE OF PLOTS		
Sr.No	GATEGORY OF PLOTS	SYMBOL
01	RESIDENTIAL PLOT A (100'x100' TO 150'x100')	
02	RESIDENTIAL PLOT B (100'x100' TO 150'x100')	
03	RESIDENTIAL PLOT C (100'x100' TO 150'x100')	

APPROVAL

*[Signature]*

ASSISTANT DIRECTOR/DEPUTY DIRECTOR PLG.

*[Signature]*

13/1/17

DIRECTOR (MR & TE)

*[Signature]*

14/2

DIRECTOR GENERAL RDA

CLIENT, **SHIFA COOPERATIVE HOUSING SOCIETY**

CONSULTANTS,  
**SIKANDER AJAM ASSOCIATES (Pvt) LTD**  
 ARCHITECTS & TOWN PLANNERS  
 100/11, ST. MARK, P-405  
 ISLAMABAD. Ph: 92-31-3874201  
 P.CAT P NO-P132

PROJECT MANAGER,  
**DR, ZAHEER AHMAD**  
 (SOCIETY PRESIDENT)

TOWN PLANNER,  
**SIKANDER AJAM KHAN**  
 P.CAT P NO-P132

DRAWING NO. **A-01**  
 DSCALE: **1"=100'**  
 RDA/MP/2017/SC-11-5/2007/65 dt: 16/2/17

