
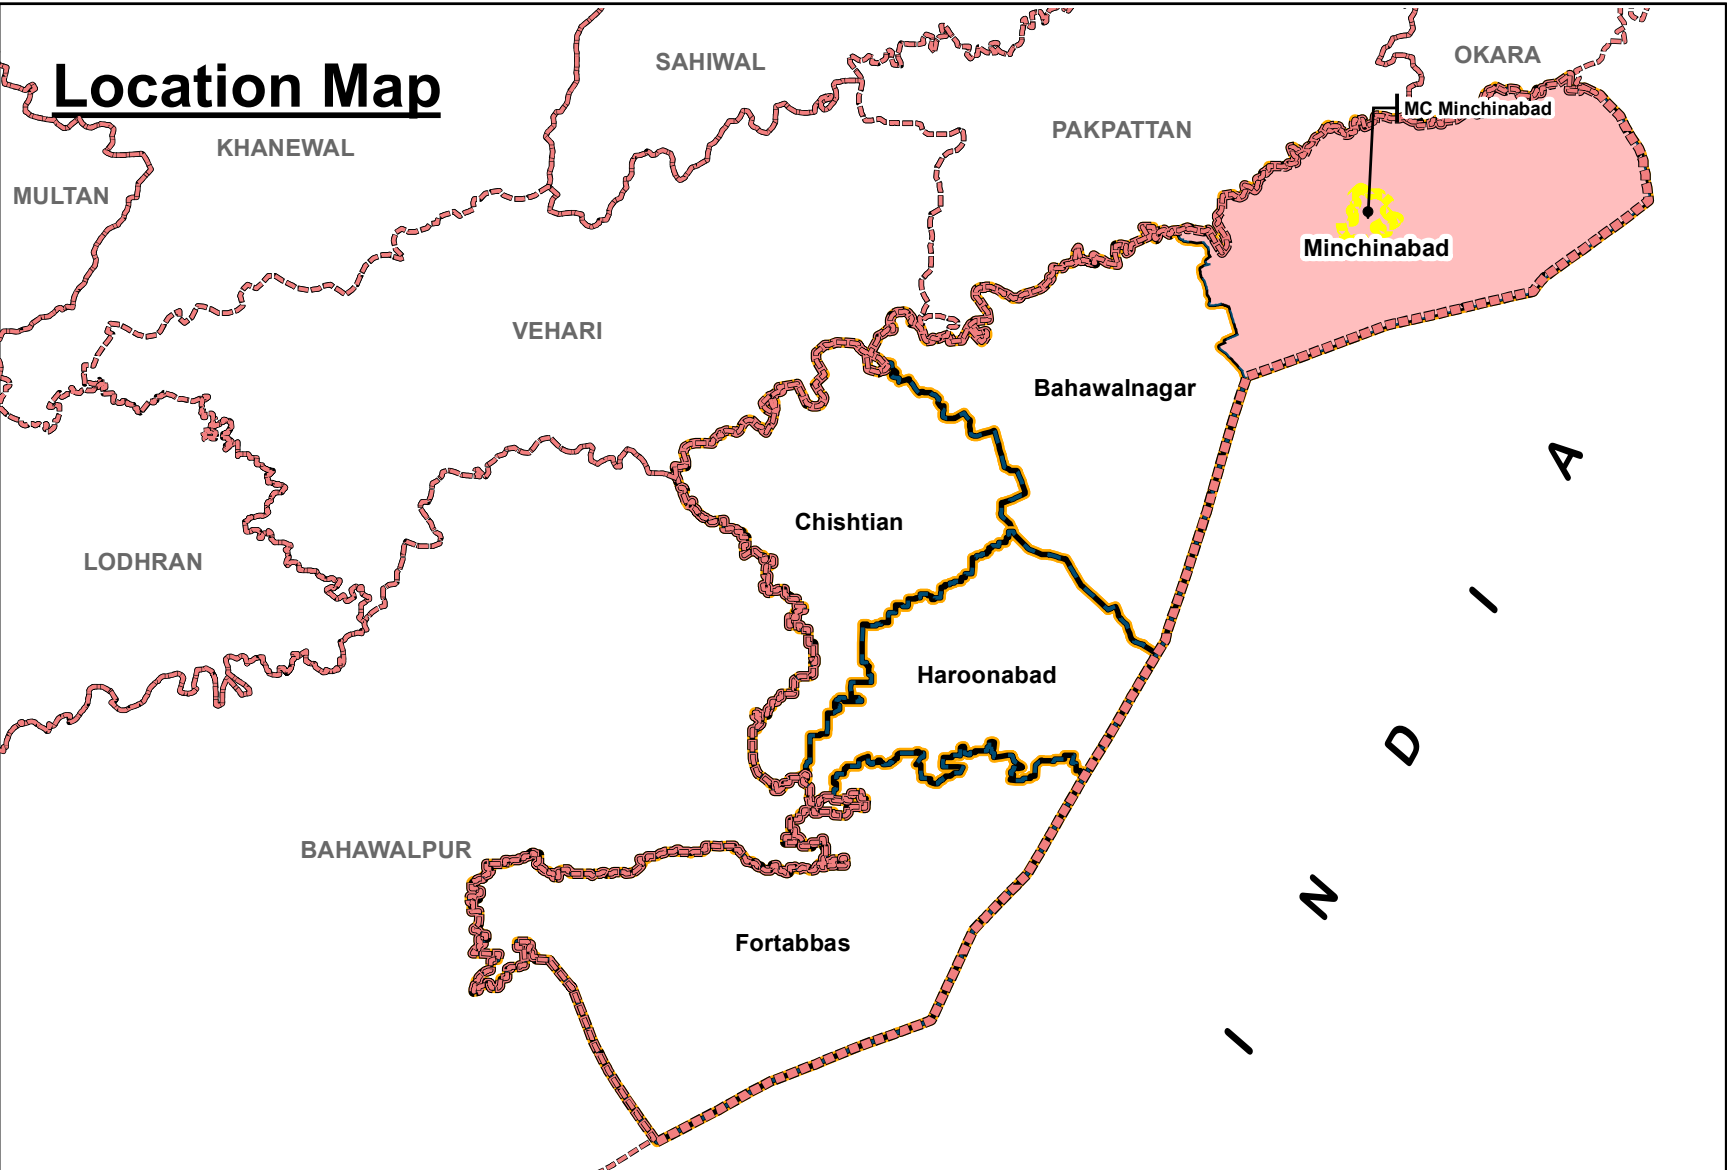


Proposed Structure Plan Roads - Municipal Committee, Minchinabad

Mouza-Wise Segment Distribution of Proposed Roads							
Sr.No	Road Name	Road ID	Total Length (Km)	Proposed ROW	Start Coordinates	End Coordinates	Mouza
1	Primary Road	P1	9.45	100 ft	30.14404 , 73.550001	30.211938 , 73.490933	Bhagwan Pura
							Adhan Wah
							Chapan Badri Das
							Thaman Wala
							Shehbaz Pur
							Qadirpur
							Maley Shah
2	Primary Road	P2	6.92	100 ft	30.177098 , 73.594441	30.167966 , 73.52911	Khalis Khurd
							Bunga Akbar Mari Nihal
							Chapan Badri Das
							Bhagwan Pura
							Thaman Wala
							Lalu Kakia
							Badri Narain Pura
3	Primary Road	P3	2.51	80 ft	30.150452 , 73.556145	30.168732 , 73.54845	Bhagwan Pura
							Rakh Lohara
							Chah Shah Dyal
							Mandher Wali
4	Primary Road	P4	1.50	80 ft	30.150473 , 73.556832	30.150263 , 73.572435	Bhagwan Pura
							Rakh Lohara
							Chah Shah Dyal
							Mandher Wali
5	Primary Road	P5	1.02	80 ft	30.152962 , 73.57816	30.161709 , 73.578873	Bhagwan Pura
							Chah Shah Dyal
							Mandher Wali
							Suraj Pura
6	Primary Road	P6	1.70	80 ft	30.170008 , 73.578299	30.162106 , 73.578281	Bhagwan Pura
							Badri Narain Pura
							Thaman Wala
							Chah Shah Dyal
7	Secondary Road	S1	1.13	60 ft	30.15865 , 73.550485	30.158618 , 73.562214	Bhagwan Pura
							Thaman Wala

Widening of Roads							
Sr.No	Road ID	Length	Existing ROW	Proposed ROW	Start Coordinates	End Coordinates	Mouza
1	W1	0.64	25 ft	80 ft	30.152962 , 73.57816	30.150263 , 73.572435	Rakh Lohara
2	W2	1.09	25 ft	60 ft	30.150371 , 73.564485	30.158789 , 73.56956	Bhagwan Pura
3	W3	3.80	30 ft	100 ft	30.142099 , 73.550076	30.161709 , 73.578873	Chah Shah Dyal
4	W4	1.14	16 ft	60 ft	30.164346 , 73.549414	30.163887 , 73.561102	Suraj Pura

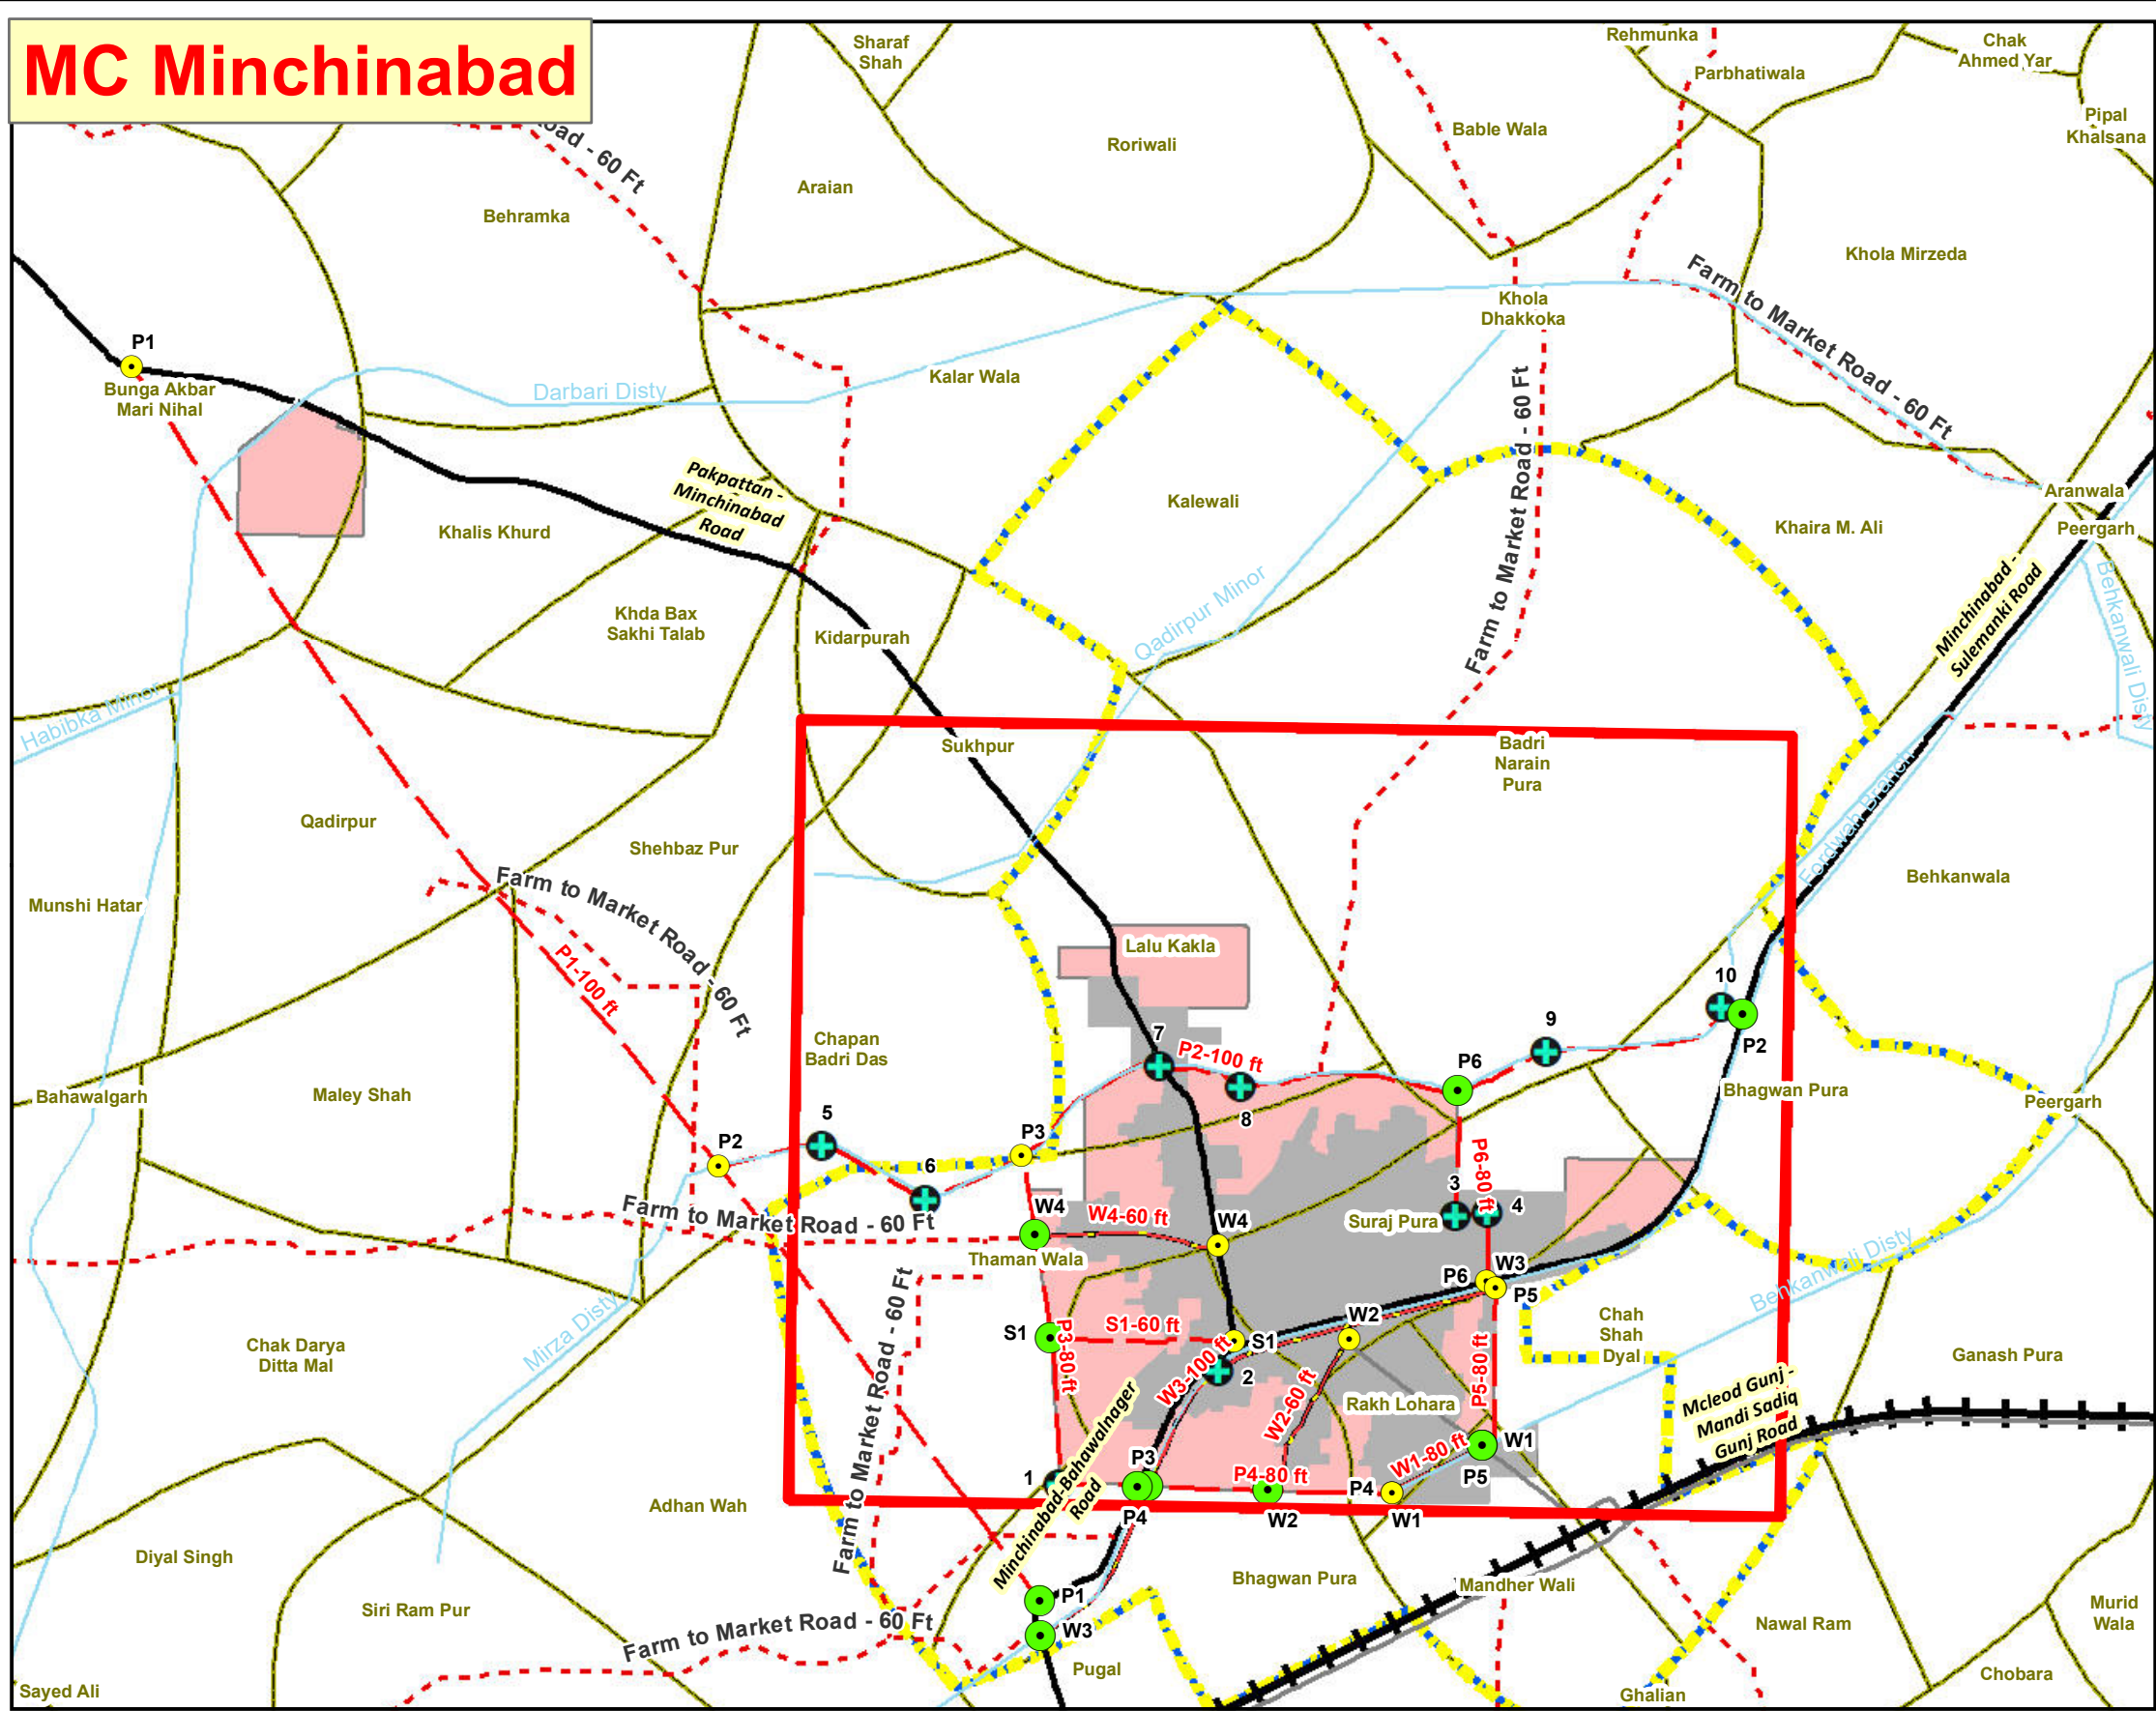

Legend

Administrative Boundaries

- MC Boundary 2019
- MC Boundary 2013
- Mouza Boundary
- Established Builtup Area
- Urban Growth Limit

Existing Communication Network

- Highway
- Primary Road
- Secondary Road
- Railway Network

Proposed Roads

- Bypass/Ring Road
- Widening of Road
- Structure Plan Road
- Farm to Market Road

Coordinate Nodes (x,y)

- Road Start Point
- Road End Point
- Intersection Nodes of Road Alignment

Additional Coordinates for Proposed Roads Alignment

Node ID	Longitude	Latitude
1	73.551154	30.150622
2	73.561198	30.156986
3	73.576238	30.165769
4	73.578301	30.166035
5	73.53569	30.169256
6	73.542333	30.166355
7	73.557212	30.173939
8	73.562438	30.172789
9	73.581897	30.174963
10	73.593034	30.177521

Scale: 0 0.425 0.85 Kilometers

Notification No. MC/ MND/ 106 Dated: 14/04/2025

Consultant	MM Pakistan (Pvt.) Ltd. In JV with City Pulse (Pvt.) Ltd.	Signature
 		

Proposed Structure Plan Roads (2025-45) of Municipal Committee Minchinabad, District Bahawalpur

This seal certifies that the bearing document is a true copy of the Map/Plan. The Copy of the Map/Plan is available on the official website/portal of Project Management Unit, PMU - LG&CD Department for authentication and further reference: <https://lgcd.punjab.gov.pk/>

