


# فرید ٹاؤن

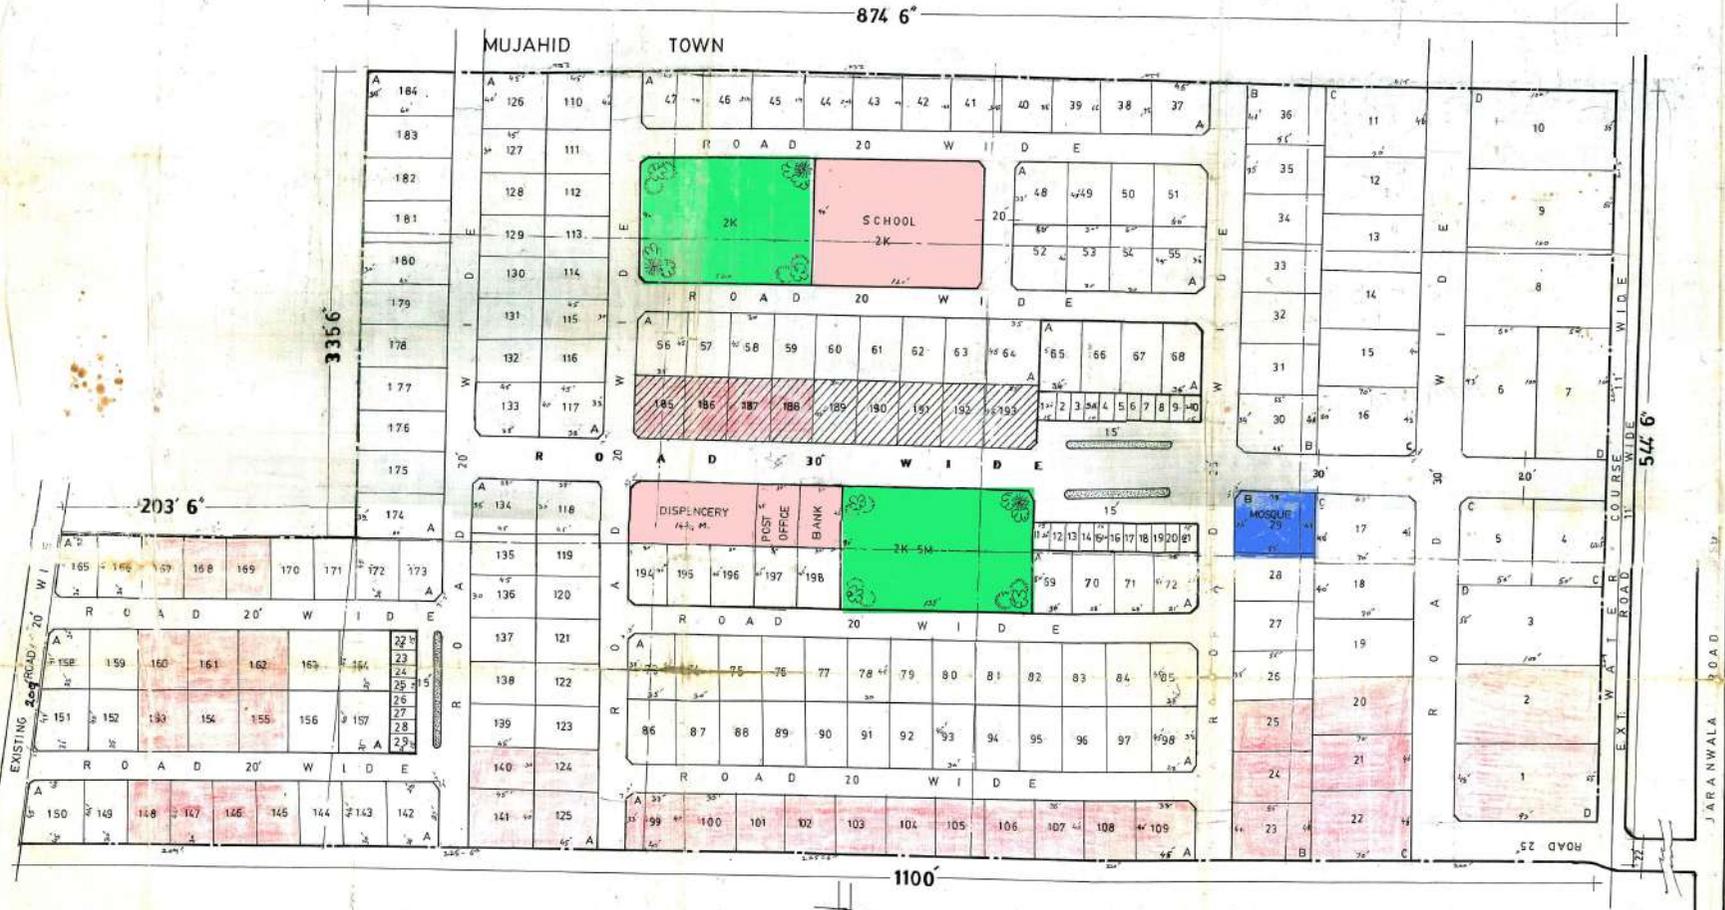

## DETAILED LAYOUT PLAN OF FARID TOWN FAISALABAD

SQURE NO 65 Scale 1:50  
 KILLA NO 12/2 to 15/2 16 to 19 & 21 to 25  
 CHAK NO 214 RB.

Sr	DISCRPTION	REF.	SIZE	PLOTS
1	5 MARLAS PLOTS	A-A	35x40 36x45	153
2	7 MARLAS PLOTS	B-B	35x55	14
3	10 MARLAS PLOTS	C-C	40x70	14
4	1 KANAL PLOTS	D-D	55x100	8
5	COMM & COMM/RESID *		10x20 & 20x45	29 & 9
6	PUBLIC BUILD		Various Sizes	5
7	OPEN SPACE		90x140 90x125	2
8	ROADS			-
9	BOUNDRY LINE			-
10	KILLA LINE			-

TOTLE AREA 12.01acre

DISCRPTION	AREA	%age
1 RESD. AREA	58.9	60.80
2 CUMM & COMM/RESD *	4.9	4.62
3 PUBLIC BUILD	4.7	4.52
4 OPEN SPACE	4.8	4.58
5 ROADS	24.10	25.48

Saleable Area 70%



GENERAL ATTORNEY

DESIGN BY *Sakhar Ahmad*

DESIGN FACILITY ARCHITECTS / ENGINEERS LAND DEVELOPERS