


DETAILED PLAN OF
AIR AVENUE CITY

AT KILLA NO. 16 TO 19 21 TO 25 SQ. NO 37
KILLA NO. 14 TO 20 22 TO 25
SQ. NO 46 CHAK NO 28/88
TEHSIL SADAR DISTRICT FAISALABAD
FOR ABUL RAUF RASHEED, MAMD RASHEED
SAAD ABUL RASHEED
TAHIR MEHMOOD S/O MUHAMMAD RAFIQUE
MUHAMMAD SALEEM
S/O ABUL KASIM S/O DIN MUHAMMAD
D. KAISER
HUMAIRA AKHTER W/O D. KAISER

SCALE 1"=80'

LAND USE ANALYSIS

Sr.No	Description	Area in Kanal	% AGE
1.	RESIDENTIAL	159.40	59.84
2.	COMMERCIAL	1.32	0.50
3.	PARK	18.68	7.00
4.	Public Building	5.32	2.00
5.	Grave Yard	5.34	2.00
6.	ROADS	76.28	28.66
Total Area =		266.34	100.00

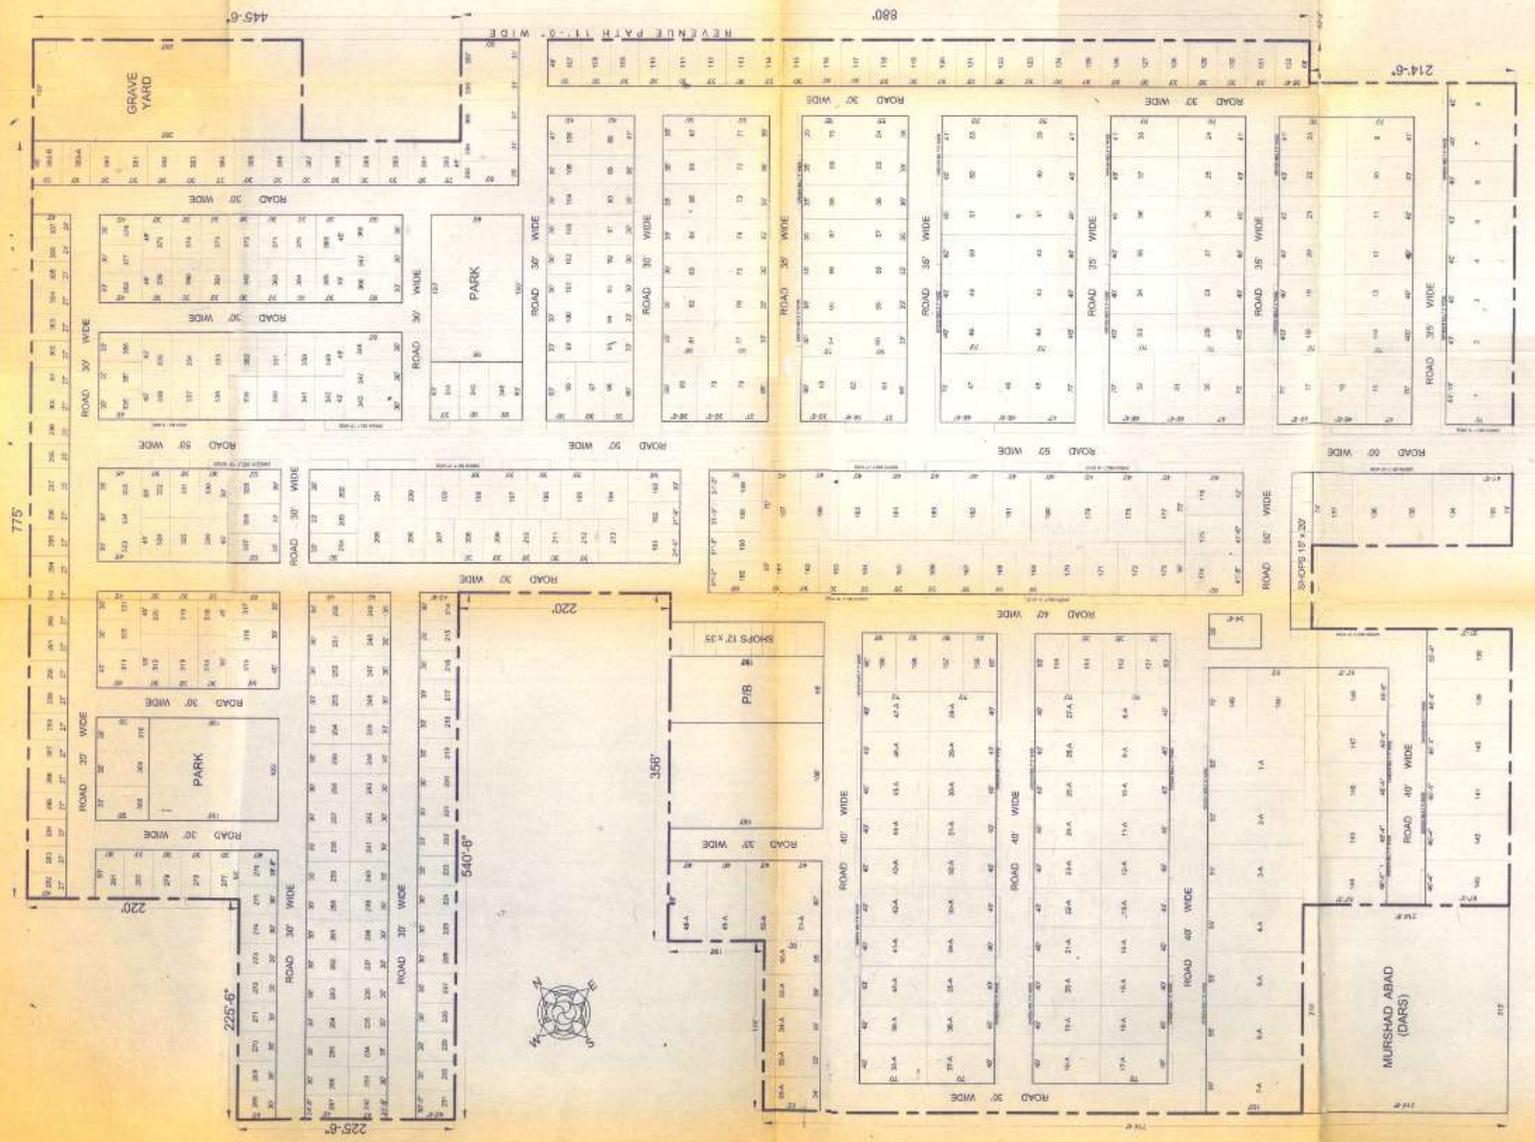

SITE

MAN JHANG ROAD
LOCATION PLAN

*copy of the layout plan issued
at Faisalabad File No 482/EE-2/PDA-e-8
dated 19.7.2008*

BUILDING INSPECTOR ASSISTANT DIRECTOR-
DEVELOPMENT CONTROL
F. O. A. Faisalabad, F. O. A. Faisalabad,
DEPUTY DIRECTOR
DEVELOPMENT CONTROL
F. O. A. Faisalabad,

J H A N G R O A D

