

LAND SUB DIVISION **DEFENSE VIEW**  
**EXECUTIVE BLOCK** SATIANA ROAD,  
 FAISALABAD.  
 FOR. MUHAMMAD YOUSAF S/O ABDUL KAREEM  
 SH. HARIS YOUSAF S/O MUHAMMAD YOUSAF.

AT

CHAK NO.226/R.B.TEH. SADAR DISTT. FAISALABAD.

SQ NO. KILLA NO.

21 15/2,16,17 MIN,18 MIN,19 MIN,20 MIN,23,24,25

**LEGEND**

S.NO	DESCRIPTION	NO
1	PARK	1
2	PUBLIC BUILDING	1
3	COMMERCIAL PLOTS	5

**LAND USE ANALYSIS**

S/N.	DESCRIPTION	AREA IN KANAL	% AGE
1	RESIDENTIAL	31.64	55.68
2	PARK	3.98	7.00
3	PUBLIC BUILDING	1.14	2.00
4	COMMERCIAL	2.84	5.00
5	SOLID WASTE	0.51	0.90
	ROADS	16.71	29.42
	TOTAL AREA	56.82	100.00


**SCHEDULE OF PLOTS & COMMERCIAL**

SR. NO.	DETAIL OF PLOTS	NO. OF PLOTS
1	1.01-K (69° X 80'), (47'-6" X 80'), (45° X 75'-6")	04
2	0.46-K (41'-6" X 60'), (35° X 65'), (30° X 60')	40
3	0.25-K (30° X 45'), (30° X 42'), (33'-3" X 28')	44
4	2.84-K COMMERCIAL	1
	TOTAL	89

SCALE:--- 1"=50'

SIGNATURE OF OWNER

S.A.  
**Shwab Ahmad Sheikh**  
 (Town Planner)  
 Life Member PCATP No.P-439

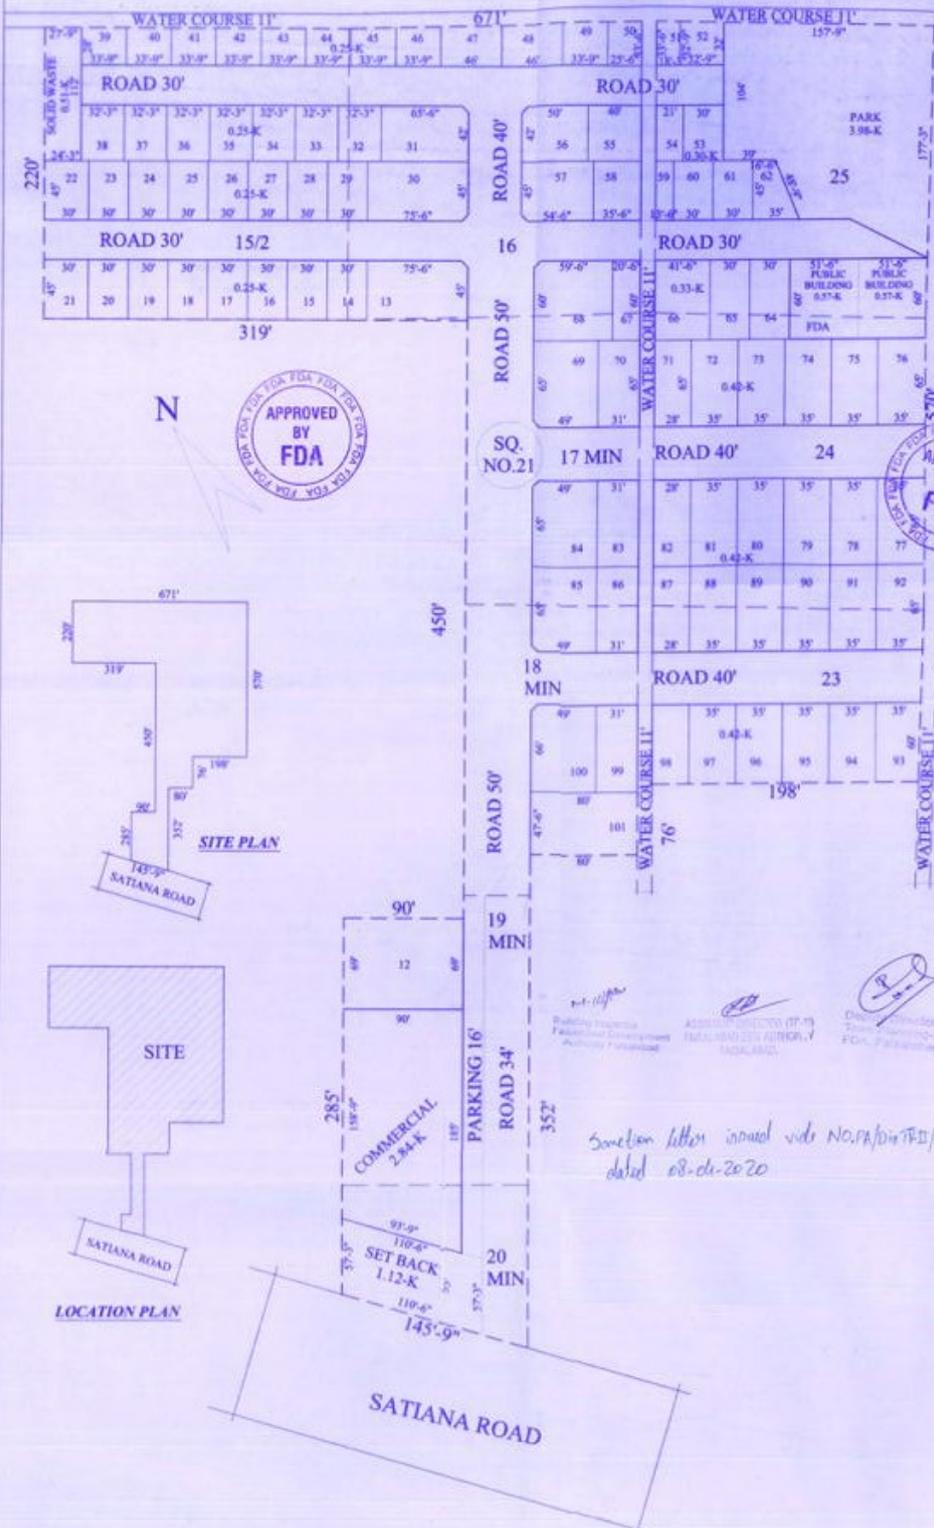

Sanction letter issued vide NO.PA/DIV/ED/175/PA-20 dated 08-de-2020