


**SCHEME LAYOUT PLAN**

SCALE: 1" = 100'0"

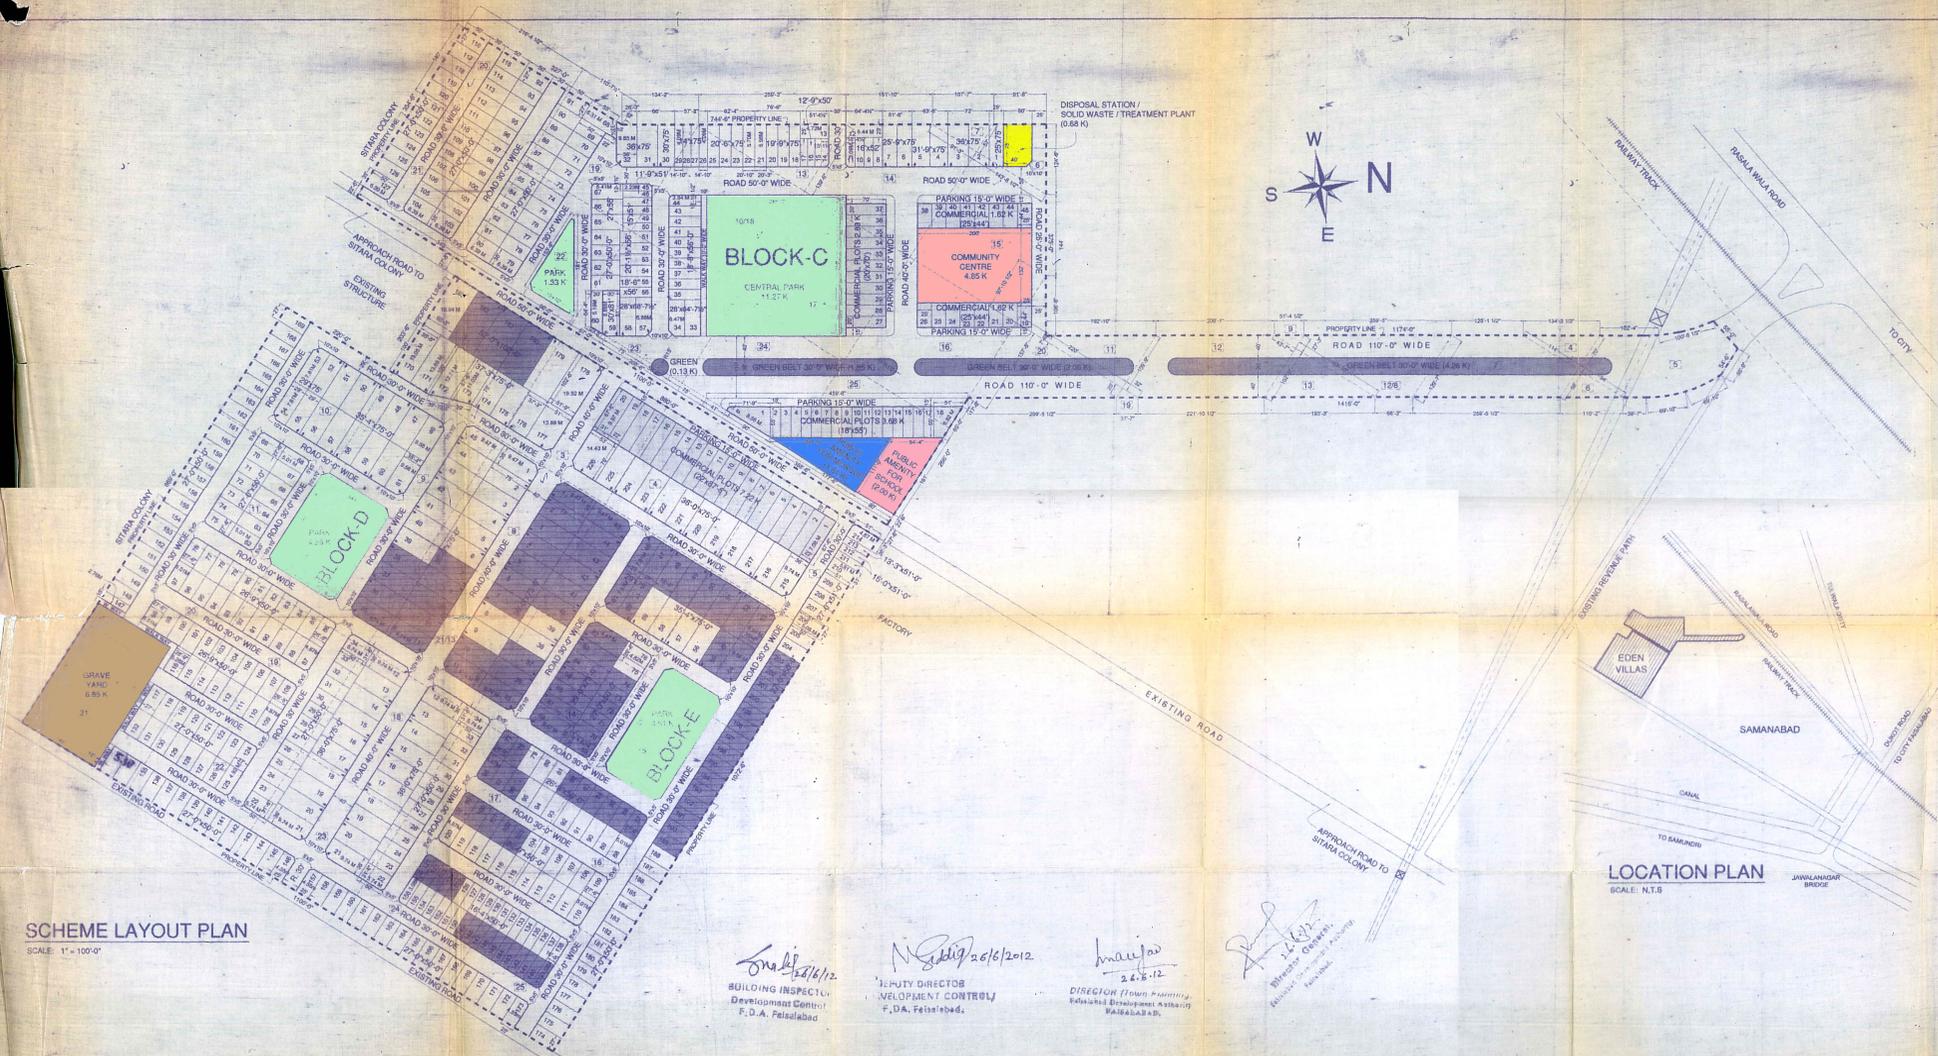

DISPOSAL STATION / SOLID WASTE / TREATMENT PLANT (0.85 K)



**TABLE OF AREA BREAK - UP**

PROPERTY AREA	336.75 K
EXISTING APPROACH ROAD AREA	05.36 K
TOTAL SITE AREA	342.10 K 100.00 %
RESIDENTIAL PLOTS	163.64 K 47.83 %
ROADS/WALKWAYS	113.02 K 33.03 %
PARKS/GREEN BELTS	02.26 K 06.61 %
<b>PUBLIC AMENITIES</b>	
TECHNICAL/SCHOOL/COMMUNITY CENTRE	8.86 K 25.92 %
COMMERCIAL	18.97 K 04.98 %
GRASSY YARD	6.65 K 02.00 %
DISPOSAL STATION	0.66 K 00.20 %

**EDEN VILLAS HOUSING SCHEME AT KHASRA NOS.**  
 Sq. No. 10 KILLA No. 6, 7, 13 TO 25  
 Sq. No. 12 KILLA No. 6 TO 9, 11, 12, 13, 14, 20  
 Sq. No. 21 KILLA No. 2 TO 25


AT CHAK NO. 222 R.B. FATEHABAD,  
 TEHSIL CITY DISTT. FAISALABAD.

**PLOTS LIST OF MORTGAGED WITH F.D.A.**

S.NO.	PLOT NO.	NO. OF PLOTS	AREA
1	BLOCK D: 07 TO 11	(05)	02.47 KANAL
2	BLOCK D: 35 TO 39	(04)	01.24 KANAL
3	BLOCK E: 188 TO 192	(05)	02.34 KANAL
4	BLOCK E: 01 TO 07	(07)	03.65 KANAL
5	BLOCK E: 10 TO 11	(02)	00.90 KANAL
6	BLOCK E: 35 TO 37	(03)	01.48 KANAL
7	BLOCK E: 40 TO 42	(03)	01.34 KANAL
8	BLOCK E: 60 TO 74	(15)	05.52 KANAL
9	BLOCK E: 77 TO 78	(02)	00.49 KANAL
10	BLOCK E: 80 TO 87	(08)	01.49 KANAL
11	BLOCK E: 96 TO 102	(07)	01.84 KANAL
12	BLOCK E: 121 TO 125	(05)	00.75 KANAL
13	BLOCK E: 139 TO 149	(11)	01.85 KANAL
14	BLOCK E: 189 TO 203	(15)	03.72 KANAL
<b>TOTAL</b>	<b>PLOTS</b>	<b>150</b>	<b>36.39 KANAL</b>
	<b>REQUIRED</b>	<b>20.0 %</b>	<b>3.612 KANAL</b>

**LEGEND**  
 SHOWING KHASRA NO. \_\_\_\_\_ NO.  
 SHOWING CONVEYANCE BOUNDARY \_\_\_\_\_  
 POSITION OF MAIN GATE \_\_\_\_\_

NOTE:  
 CHAMFER SIZE = 10"x10" FOR ALL PLOTS ABOVE SAMANABAD  
 CHAMFER SIZE = 5"x5" FOR ALL PLOTS BELOW SAMANABAD

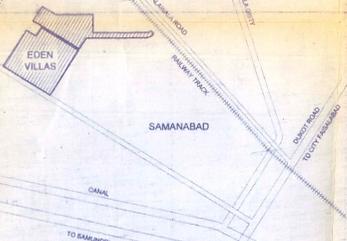

**LOCATION PLAN**  
 SCALE: 1" = 1/8"

*Signature*  
 BUILDING INSPECTOR  
 Development Control  
 F.D.A. Faisalabad

*Signature*  
 DEPUTY DIRECTOR  
 DEVELOPMENT CONTROL  
 F.D.A. Faisalabad.

*Signature*  
 DIRECTOR (Town Planning)  
 Faisalabad Development Authority  
 Faisalabad.

*Signature*  
 Architectural Consultant  
 Faisalabad.

SPONSOR/OWNER  
**EDEN HOUSING LTD.**  
 EDEN TOWERS, 82 E. J. GULBERG, LAHORE.

PROJECT  
**EDEN VILLAS HOUSING SCHEME AT CHAK NO. 222 R.B. FATEHABAD, TEHSIL CITY DISTT. FAISALABAD.**

TITLE  
**SCHEME LAYOUT PLAN (REVISED)**

STAGE  
**SUBMISSION DRAWING**

SCALE: 1" = 100'0" TOWN PLANNER  
 DRAWN: 1/10/2012  
 CHECKED: 1/10/2012  
 OWNERS SIGN: *Signature*

EDEN HOUSING LTD.  
 82 E. J. GULBERG, LAHORE.

INDEPENDENT REGISTERED ARCHITECT  
 ARCHITECTURAL WORKSHOP  
 EDEN TOWERS, 82 E. J. GULBERG, LAHORE.