

LAY OUT PLAN OF HOUSING SCHEME OF
GOVT. EMPLOYEES COOPERATIVE HOUSING SOCIETY
AT CHACK NO 213/R.B. FAISALABAD
PART I

Encl. Letter No. 14112/771/FOA-87

dated. 21.12.87

Chlor
Secretary
Government Employees Cooperative
Housing Society Registered in Faisalabad.

Wight
21-12-87
Town Planning.


Ch
21-12-87

RESIDENTIAL PLOTS

CODE	SIZE	PLOTS	NUMBERS
AA	TWO KANAL	40	40
A	ONE		40
B	TEN MARLA		10
TOTAL			90

LAND USE ANALYSIS

LAND USE	AREA (ACRES)	PERCENTAGE (%)
RESIDENTIAL	14.75	67.75
ROADS	5.71	26.20
OPEN SPACES	1.24	5.71
MOSQUE	0.07	0.34
TOTAL = 21.77		

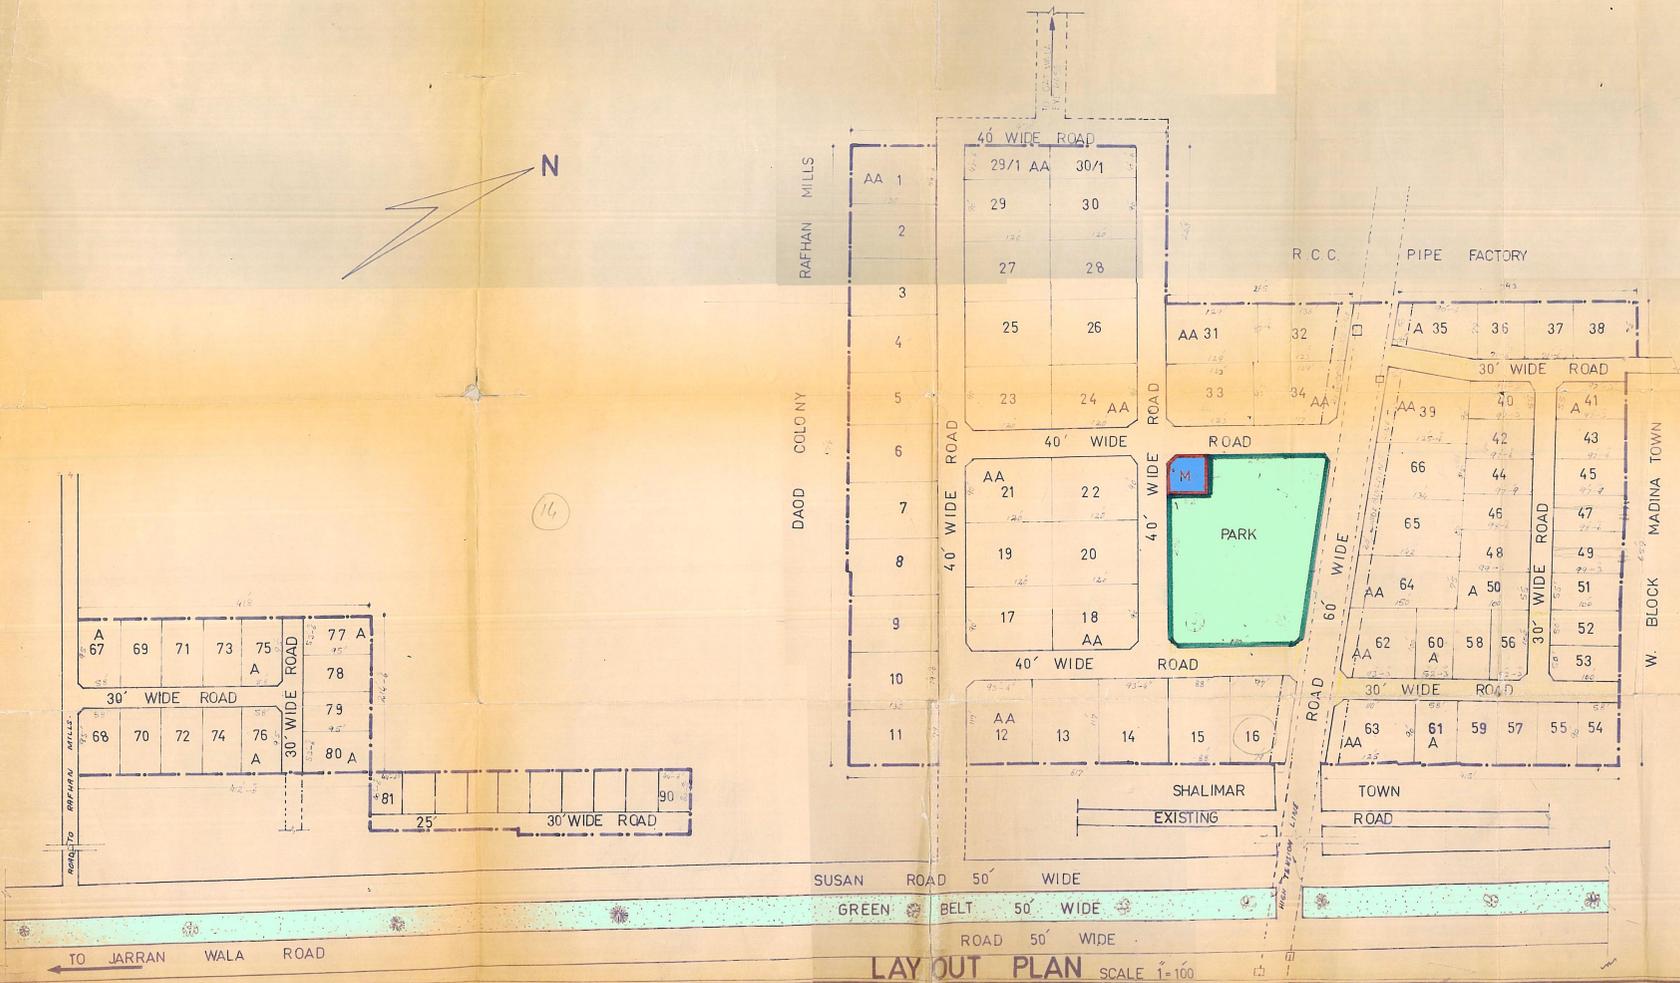

Secretary
Secretary
Government Employees Cooperative
Housing Society Registered in Faisalabad.

PREPARED BY
AHMED ZIA
REGISTRATION WITH PAKISTAN
COUNCIL OF ARCHITECTS &
TOWN PLANNERS
Ahmed Zia
Pg No. P-103