


GULSHAN-E-IQBAL


PLANNING SCHEME COMPRISING 954.35
 MARLA LAND OVER SQ. NO. MIN. 2 MIN.
 MIN. 5.6, 23 MIN, CHAK NO. 222/R.B.
 ABBASPUR ROAD FAISALABAD

KEY PLAN

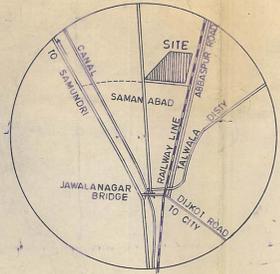

LAND USE DISTRIBUTION

S. NO.	LAND USE	AREA (Kanaals)	% AGE
1	RESIDENTIAL	591.45	61.98
2	COMMERCIAL	28.63	3.00
3	PUBLIC BUILDINGS	22.85	2.39
4	OPEN SPACES	47.80	5.01
5	GRAVE YARD JANAZGAH	10.00	1.00
6	DISPOSAL	1.00	0.15
7	ROADS	252.62	26.47
	TOTAL	954.35	100.00

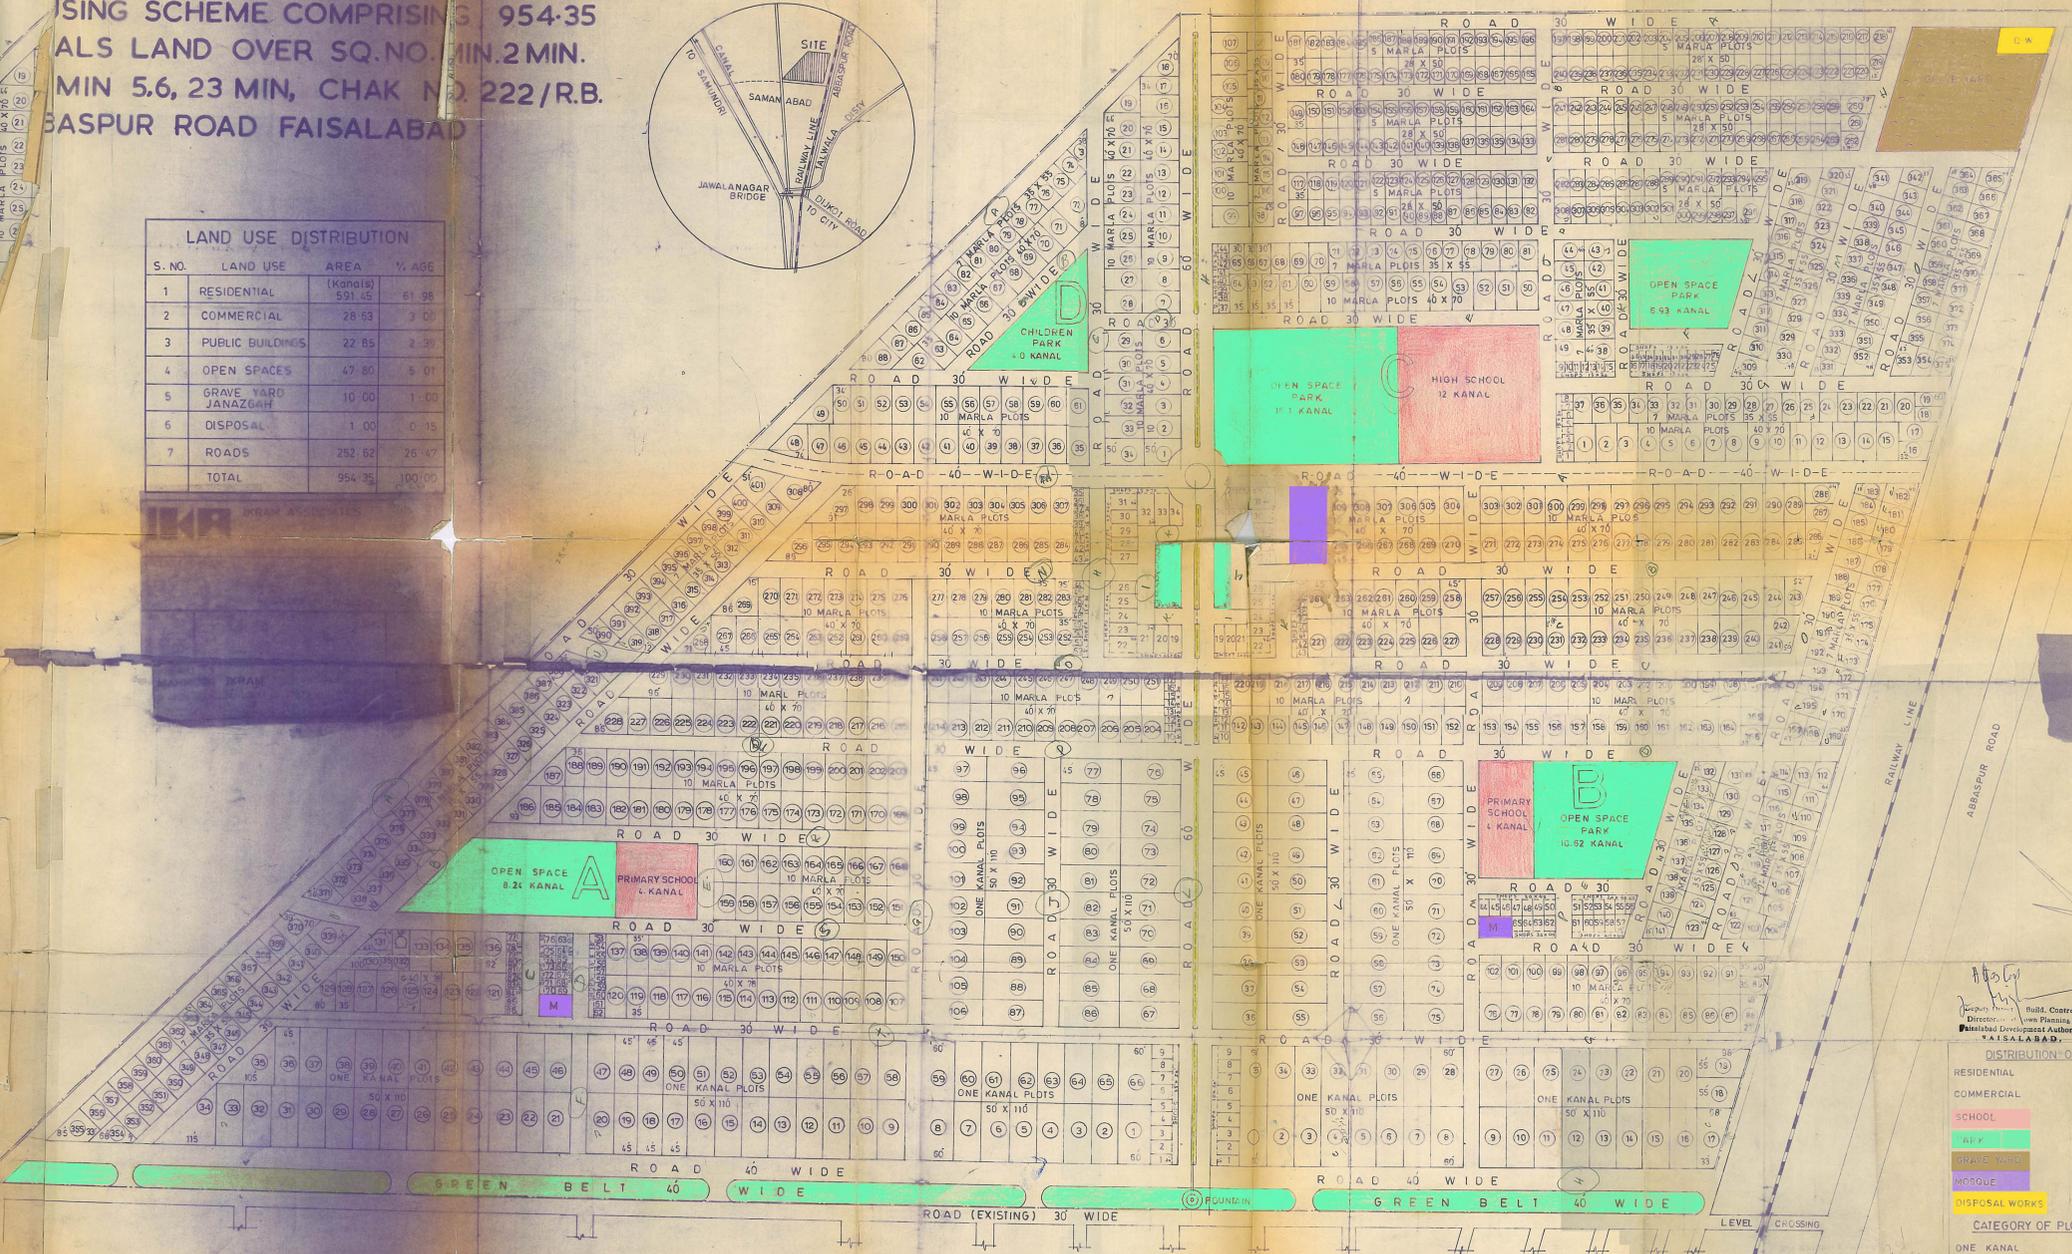

SITARA COLONY (EXISTING)

Prepared by: *[Signature]*
 Checked by: *[Signature]*
 District Development Authority
 FAISALABAD

DISTRIBUTION OF PLOTS

RESIDENTIAL	1173
COMMERCIAL	185
SCHOOL	3
OPEN SPACES	7
GRAVE YARD	1
MOSQUE	1
DISPOSAL WORKS	1

CATEGORY OF PLOTS

ONE KANAL	181
10 MARLA	480
5 MARLA	904
7 MARLA	208
SHOPS	155

SCALE: 1:100