





DESIGNATION	SIGNATURE
Asst. Director (EP)	Not posted




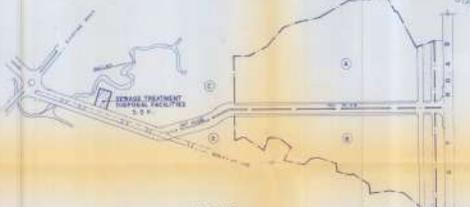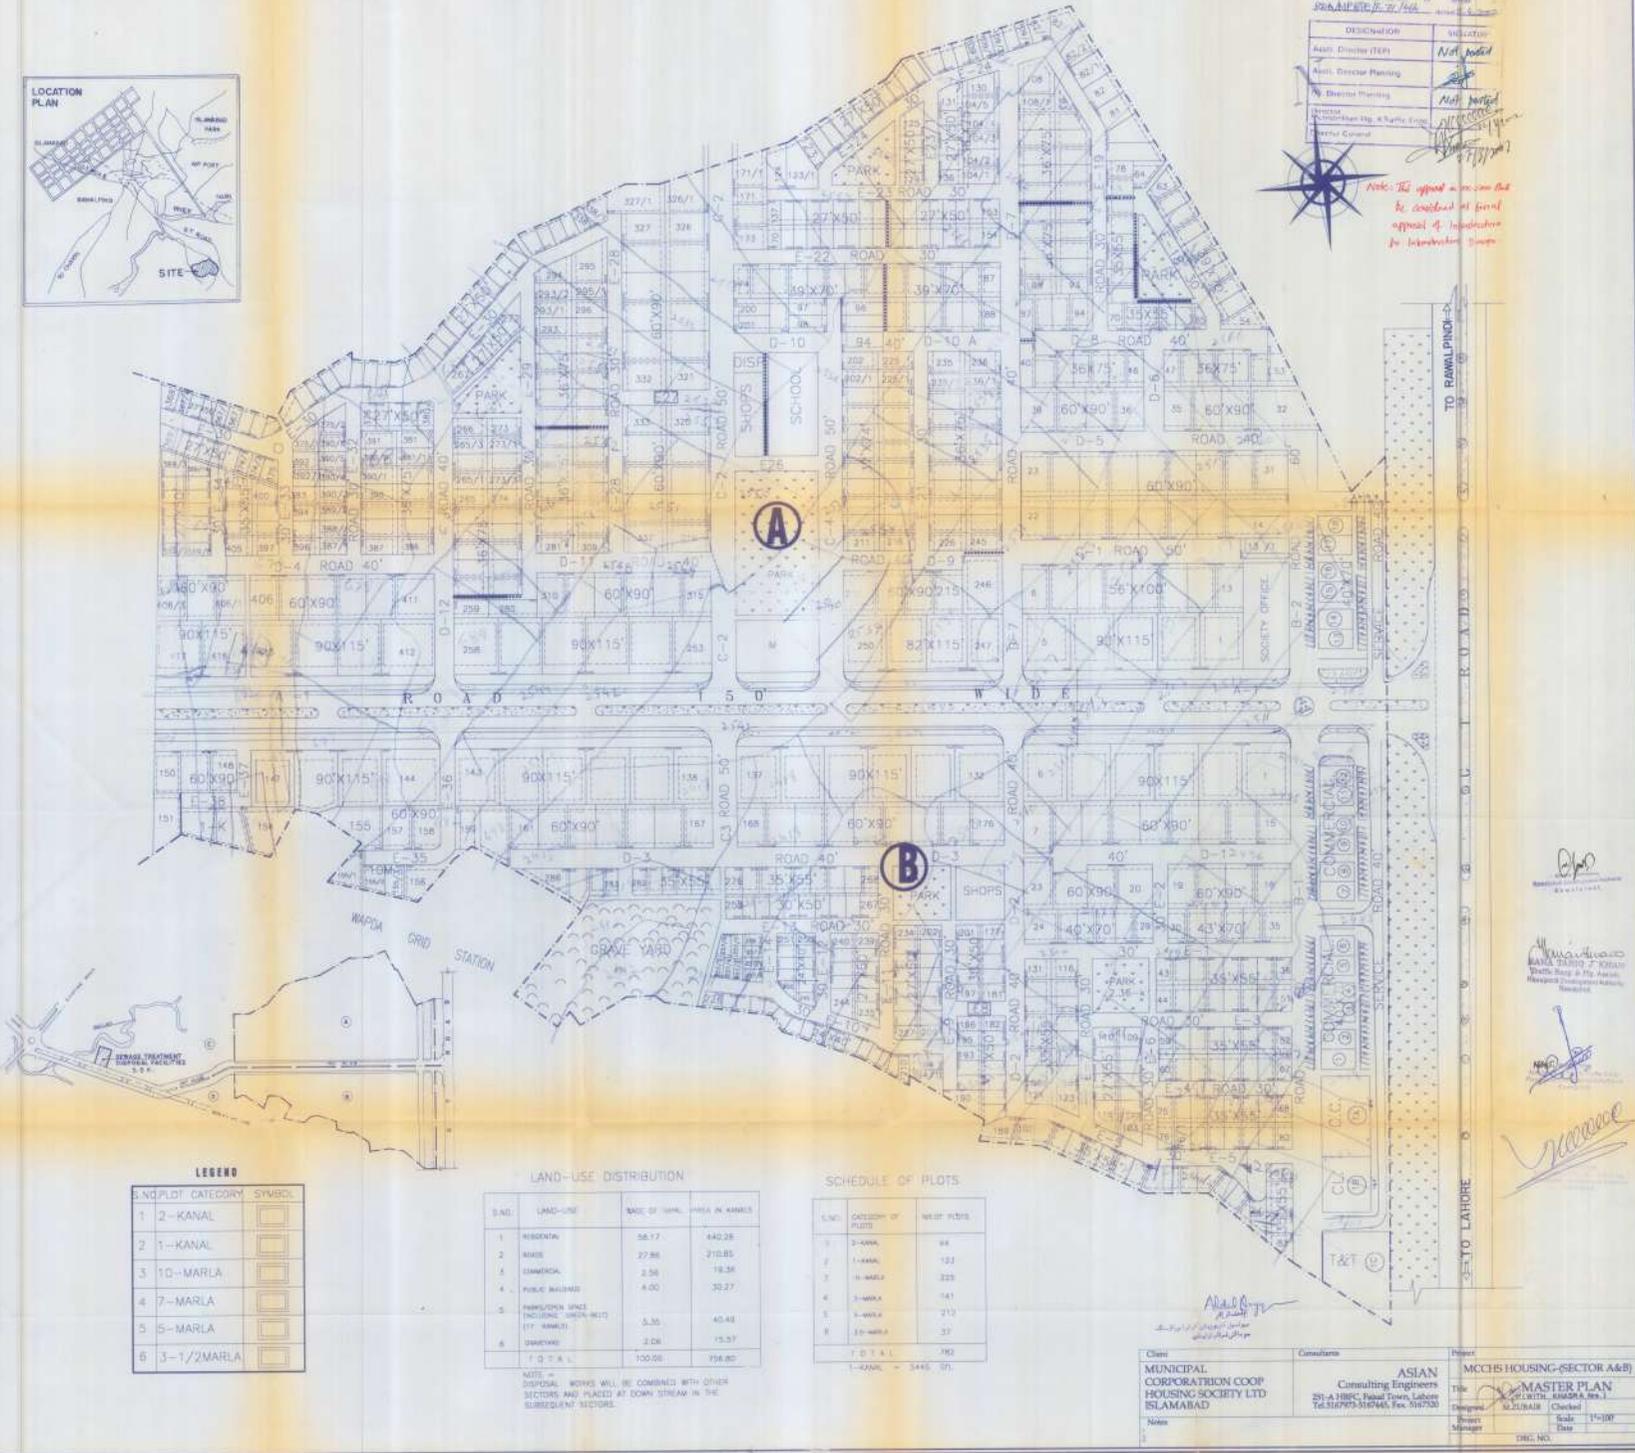

**LEGEND**

S. NO.	PLDT CATEGORY	SYMBOL
1	2-KANAL	[Symbol]
2	1-KANAL	[Symbol]
3	10-MARLA	[Symbol]
4	7-MARLA	[Symbol]
5	5-MARLA	[Symbol]
6	3-1/2 MARLA	[Symbol]

**LAND-USE DISTRIBUTION**


**SCHEDULE OF PLOTS**

S. NO.	CATEGORY OF PLOTS	NO. OF PLOTS

NOTE: DISPOSAL RIGHTS WILL BE COMBINED WITH OTHER SECTORS AND PLACED AT DOWN STREAM IN THE SUBSEQUENT SECTORS.

Client <b>MUNICIPAL CORPORATION COOP HOUSING SOCIETY LTD ISLAMABAD</b>	Consultants <b>ASIAN Consulting Engineers 23-A ICHC, Faisal Town, Lahore Tel: 3727973-3167444, Fax: 3167533</b>	Project <b>MCCHS HOUSING (SECTOR A&amp;B)</b>
Title <b>MASTER PLAN</b>	Checked <b>M. SUBAID</b>	Scale <b>1"=100'</b>
Drawn <b>[Signature]</b>	Checked <b>[Signature]</b>	Date <b>[Date]</b>
Notes	DRG. NO.	

*[Handwritten signatures and stamps]*