


Sanction Letter issued V.O. No. PA/P.TP II/174/FDA-20
 dated 05/09/2020

Inspector
 Faisalabad Development
 Authority Faisalabad

ASSISTANT DIRECTOR (TP-II)
 FAISALABAD DEV. AUTHORITY
 FAISALABAD.

Deputy Director
 Town Planning-II
 FDA, Faisalabad.

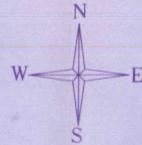

DETAIL OF PLOTS				
Sr.No	Size of Plots	Plots Numbering	Area	No.s
01	40' x 83'	2 to 19	12,29M	18
02	40' x 68'	22 to 28,140 to 146	10,07M	14
03	35' x 67'-6"	33 to 51	8,75M	19
04	35' x 65'	54 to 95,69 to 94,97 to 104	8,43M	47
05	30' x 54'	159 to 155,159 to 164,166 to 171 180 to 191,154 to 206,209 to 222 225 to 230,242 to 256	6-M	93
06	30' x 50'	259 to 274,277 to 282,290 to 312 315 to 322,325 to 342,346 to 354 357 to 374,377 to 394,400 to 434 445 to 450,454 to 465	5.55-M	167
07	28'-6" x 52'-6"	457 to 468,469 to 495,461 to 470 473 to 482	5.54-M	40
08	30' x 59'-9"	501 to 505	6.64-M	05
09	30' x 63'	508 to 528,517-41	7-M	22
10	60'x54'	178,179,207,208,240,241	12-M	06
11	60'x50'	275,276,313,314,344,345,375,376	11.11-M	08
12	57'-3" x 52'-6"	436,447,448,453,460,471 472,483,484,489	11.11-M	10
13	38'x50'	333,336,335	7.22-M	03
14	DIFFERENT PLOTS			45
TOTAL				502

PROPOSED PLAN OF
Defence Paradise

FOR
 Mr. Muhammad Haris s/o Muhammad Yousaf
 Chak No.222/R.B College Road Sheikhanwala Railway Crossing
 Near Samanabad Police Station Faisalabad.

BLOCK NO.	
09	11,16,17,18,19,20 to 25
10	1 to 56,127,18 to 123,131,141,152,191,201/L
11	21,22,23
12	12,34,71,71,81,81,81,81,11,11,11

LEGEND

S.NO	DESCRIPTION	NO
1	RESIDENTIAL PLOTS	502
2	PARK	04
3	PUBLIC BUILDING	07
4	GRAVE YARD	01
5	COMMERCIAL PLOT	31
6	SOLID WASTE	01
7	WATER WORKS	01
8	DISPOSAL	01

LAND USE ANALYSIS

S/N.	DESCRIPTION	AREA IN	%AGE
1	RESIDENTIAL	180.28	59.10
2	COMMERCIAL	15.25	05.00
3	PUBLIC BUILDING	06.10	02.00
4	PARK	21.35	07.00
5	GRAVE YARD	06.10	02.00
6	SOLID WASTE	00.50	00.16
7	DISPOSAL	02.00	00.66
8	PARKING	05.16	01.69
9	ROAD	66.76	21.89
10	WATER WORKS	01.50	00.50
TOTAL AREA		305.00	100.00

SCHEDULE OF COMMERCIAL

PLOT NO.	DETAIL OF COMMERCIAL	NO	AREA IN KANAL
108	51'-6" x 68'	01	00.65
109 to 126	40' x 68'	18	09.00
136 to 145	40' x 65'	10	05.00
146	47'-6" x 68'	01	00.60
TOTAL		30	15.25

SCHEDULE OF PUBLIC BUILDING


Sr.No.	DETAIL OF PUBLIC BUILDING	AREA OF P.B.
01	73'-6" x 65'-6" x 55'	FDA 0.78-K
02	43'-3" x 45'	FDA 0.38-K
03	59'-6" x 53'-6" x 50'-6"	FDA 0.55-K
04	60' x 122'	FDA 1.34-K
TOTAL		FDA 3.05-K

SCALE 1"=100'

(Signature)

OWNER SING.

(Signature)
Shuab Ahmad Sheikh
 (Town Planner)
 Life Member PCATP No.P-439
 TOWN PLANNER STAMP & SING.

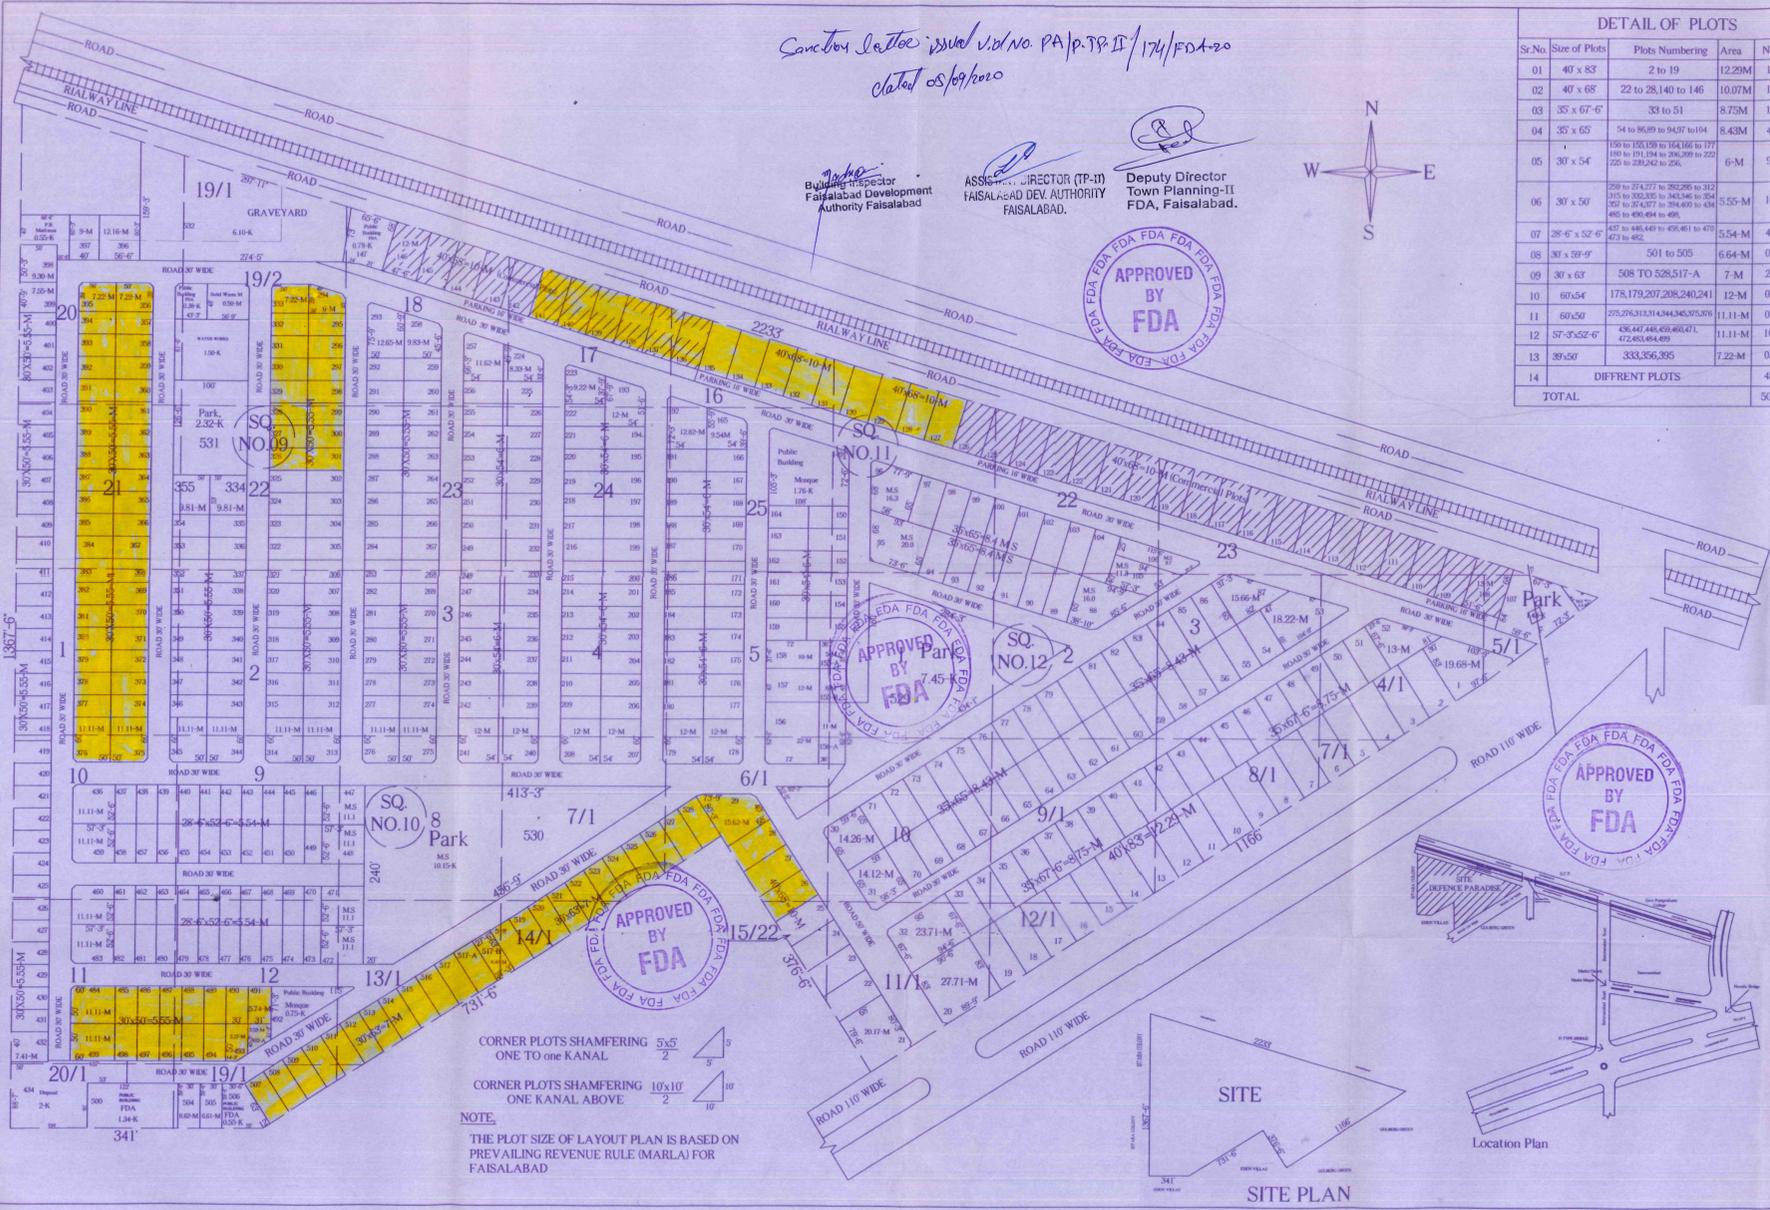

CORNER PLOTS SHAMFERING
 ONE TO ONE KANAL

CORNER PLOTS SHAMFERING
 ONE KANAL ABOVE

NOTE:
 THE PLOT SIZE OF LAYOUT PLAN IS BASED ON
 PREVAILING REVENUE RULE (MARLA) FOR
 FAISALABAD

