





**PLAN**

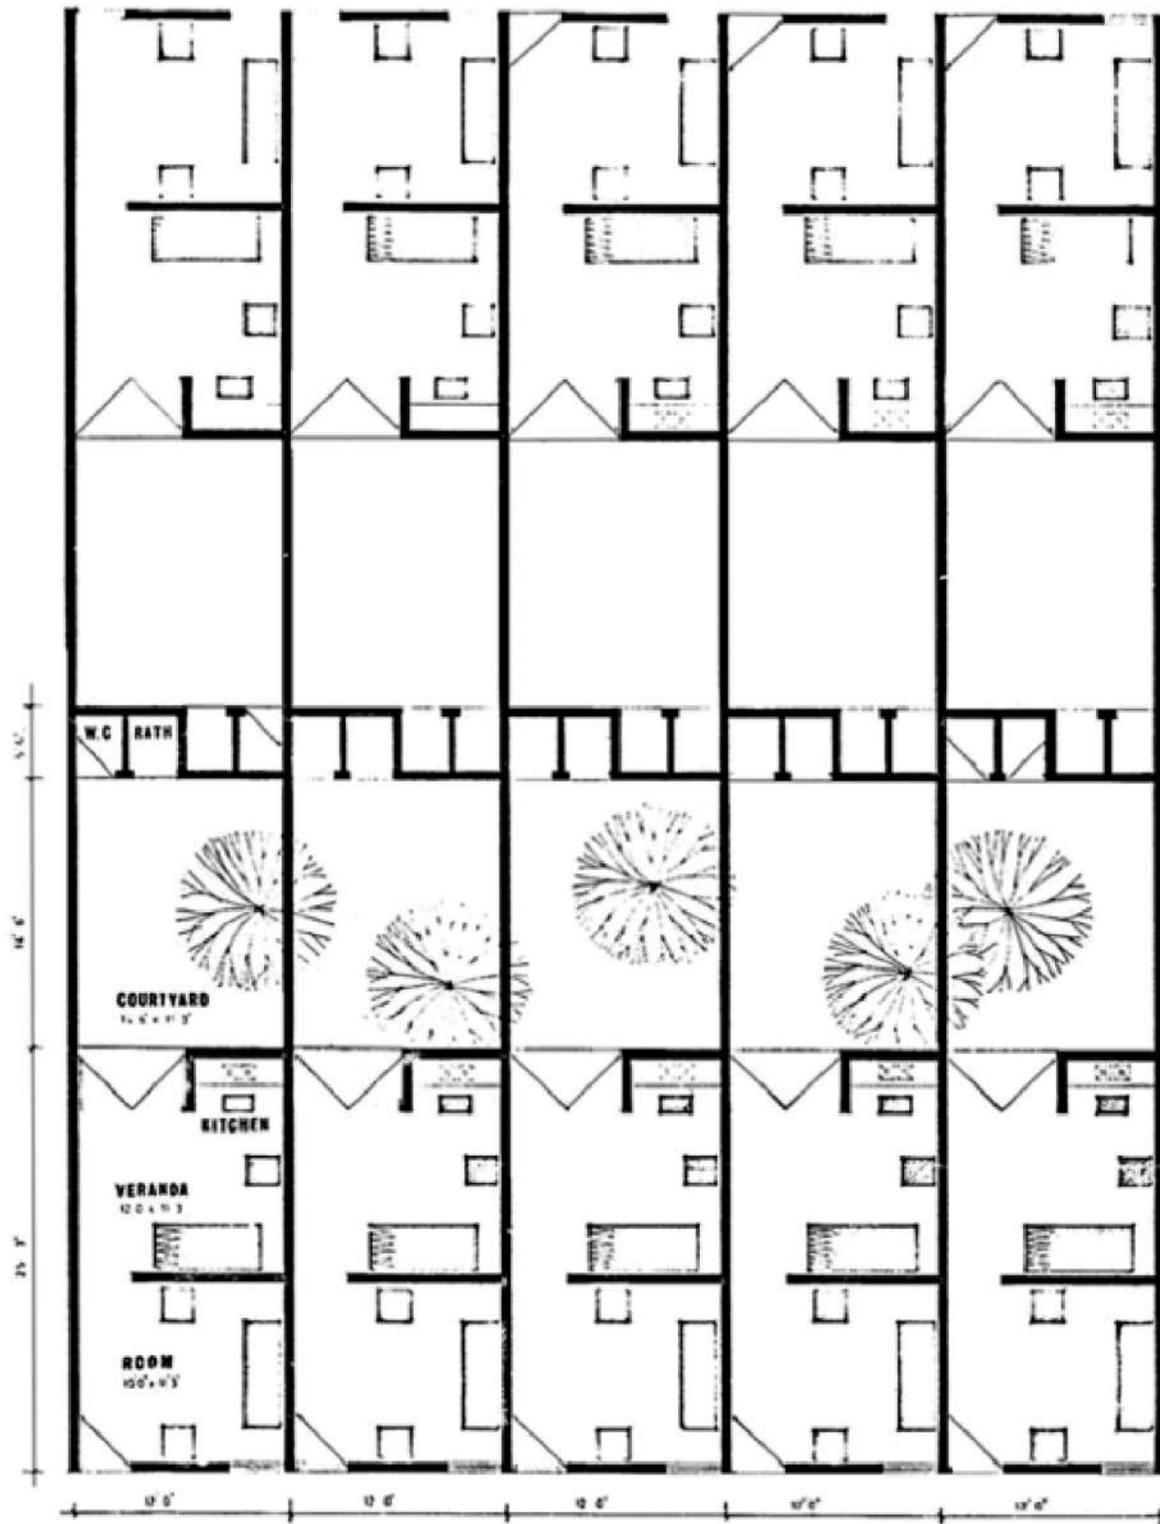

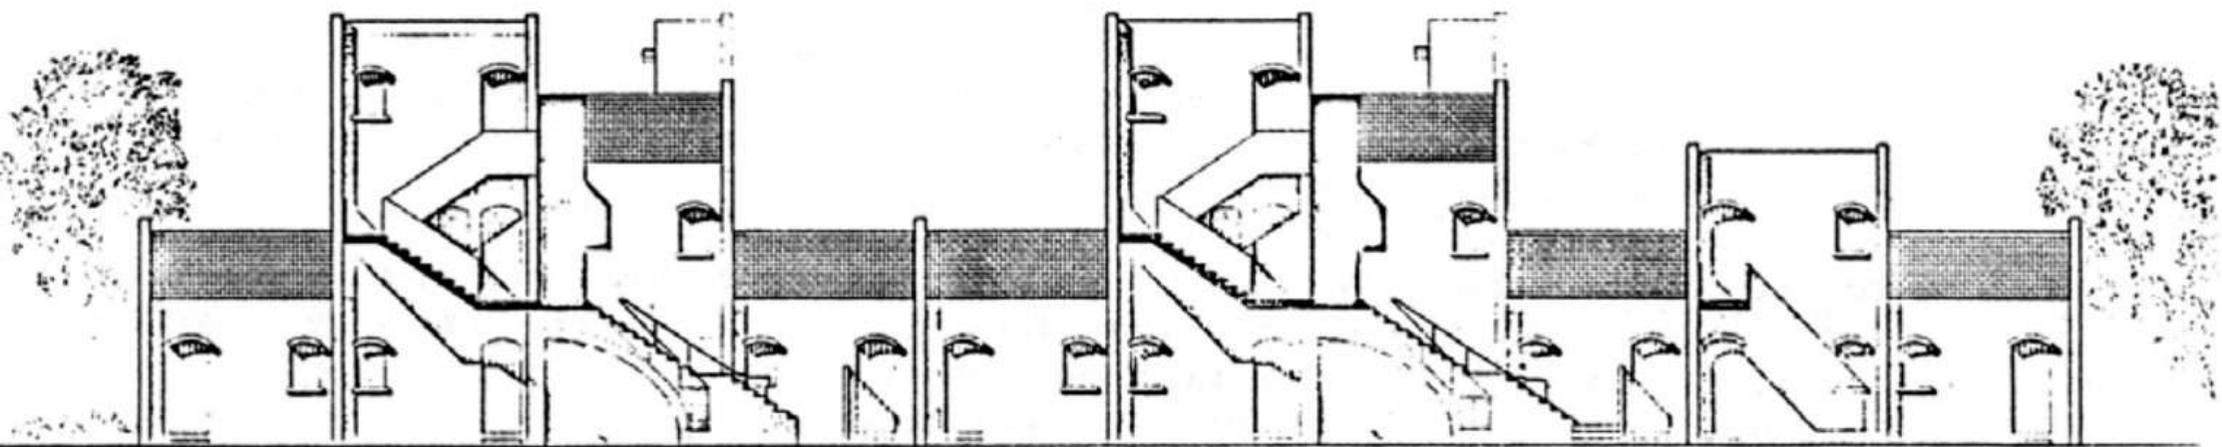

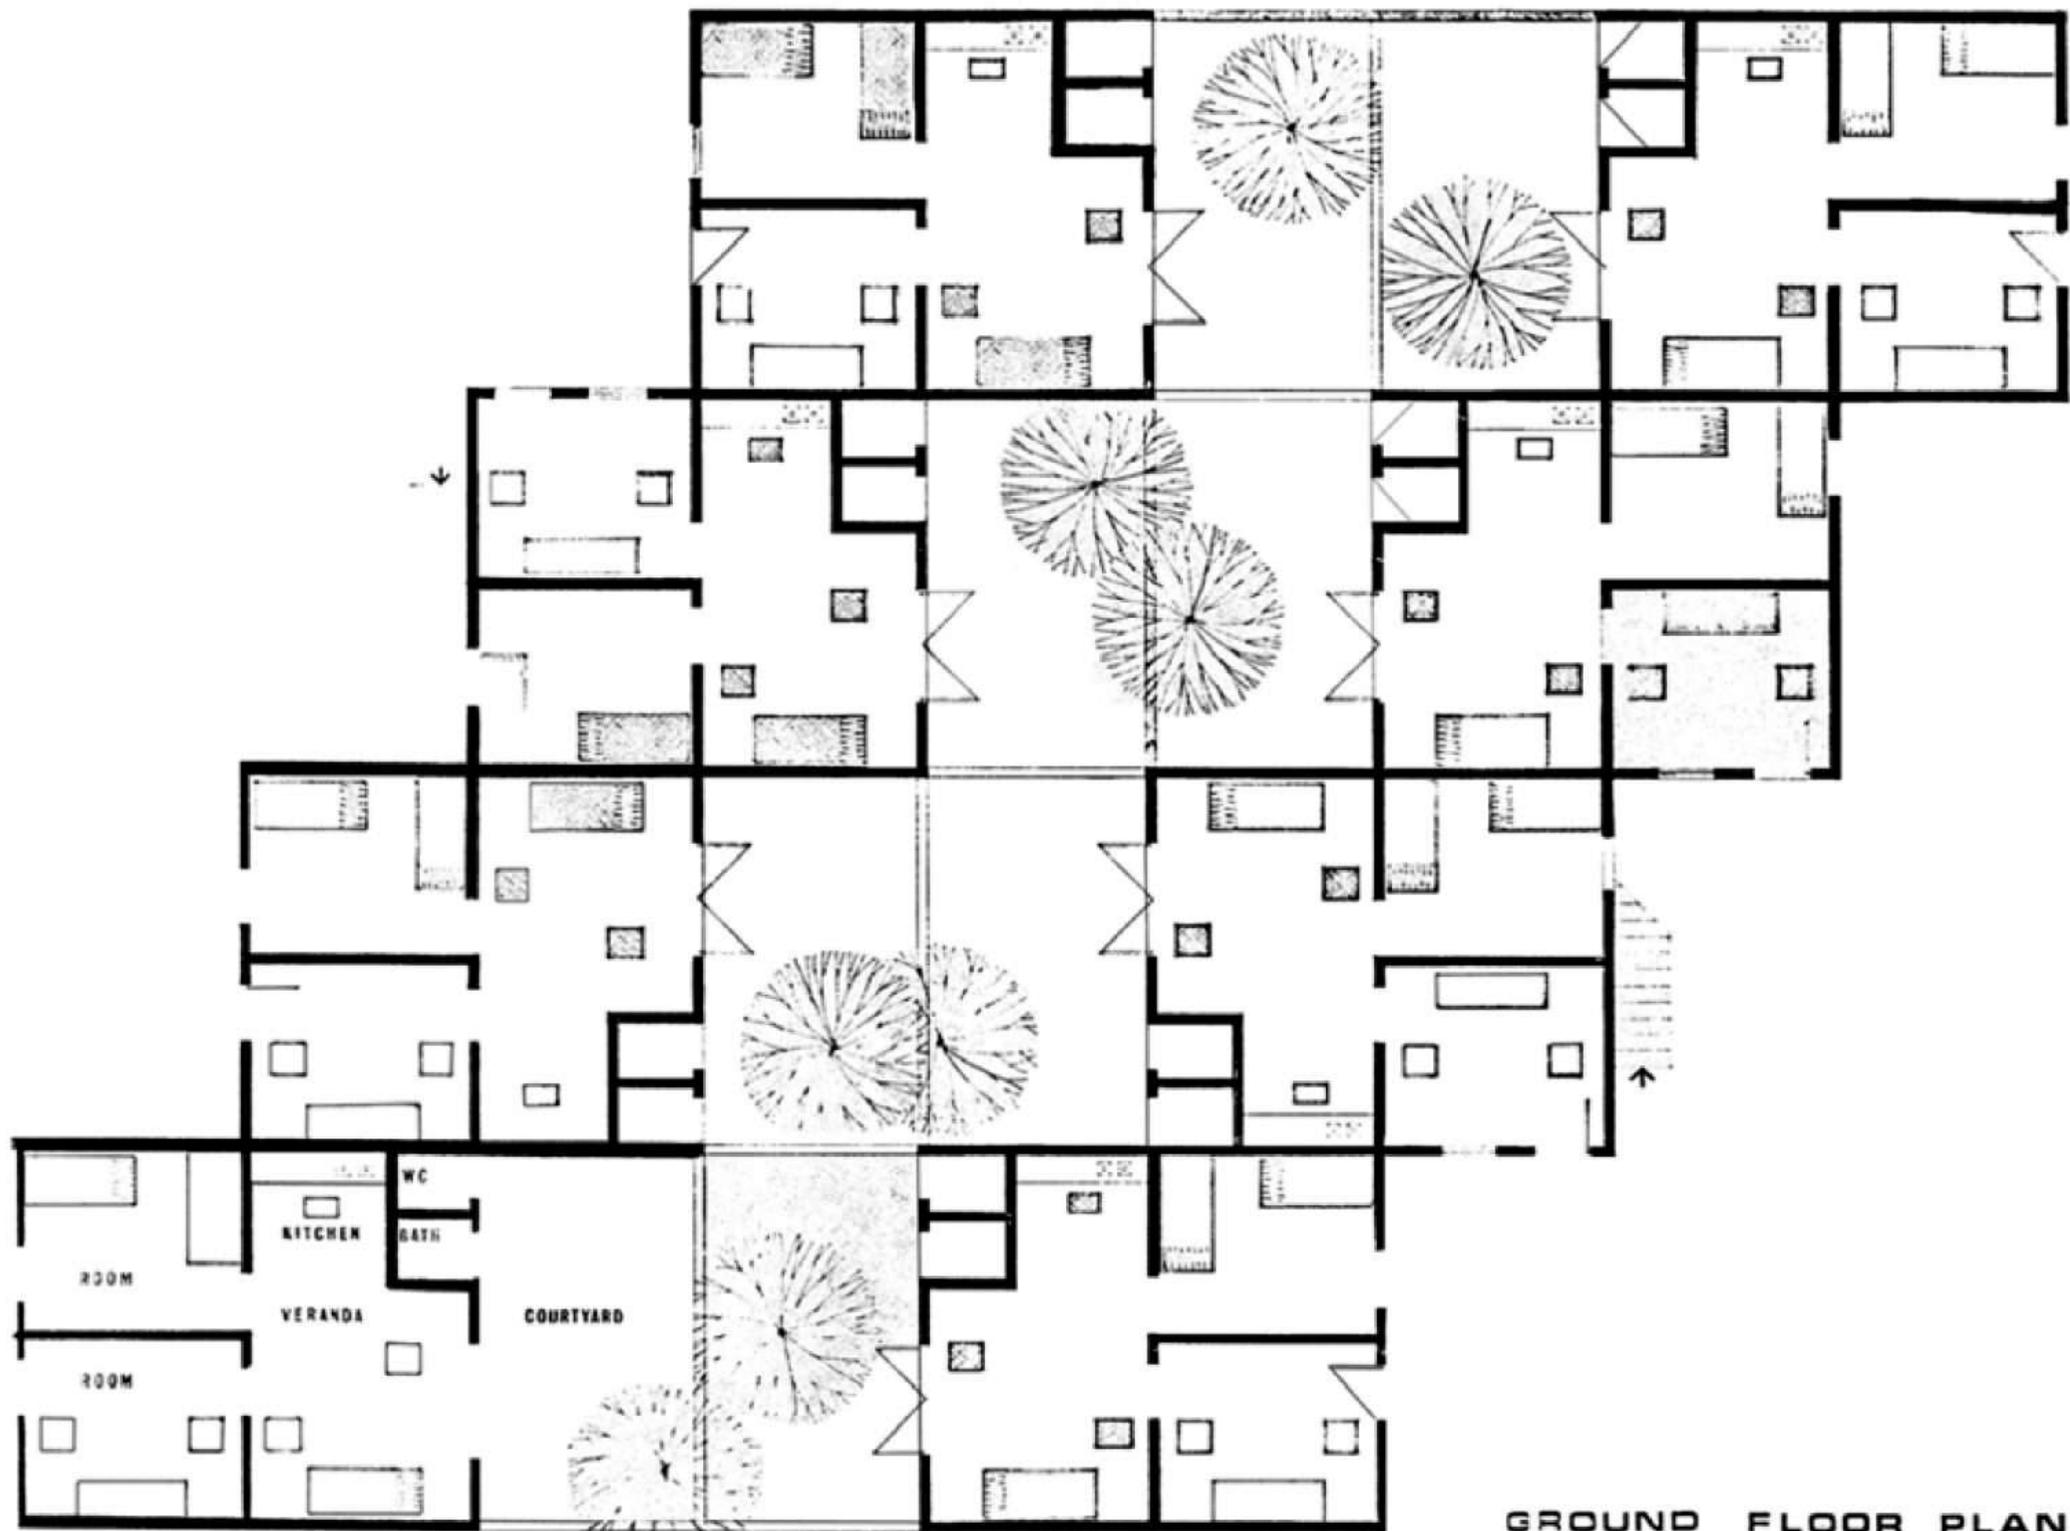


**GROUND FLOOR PLAN**

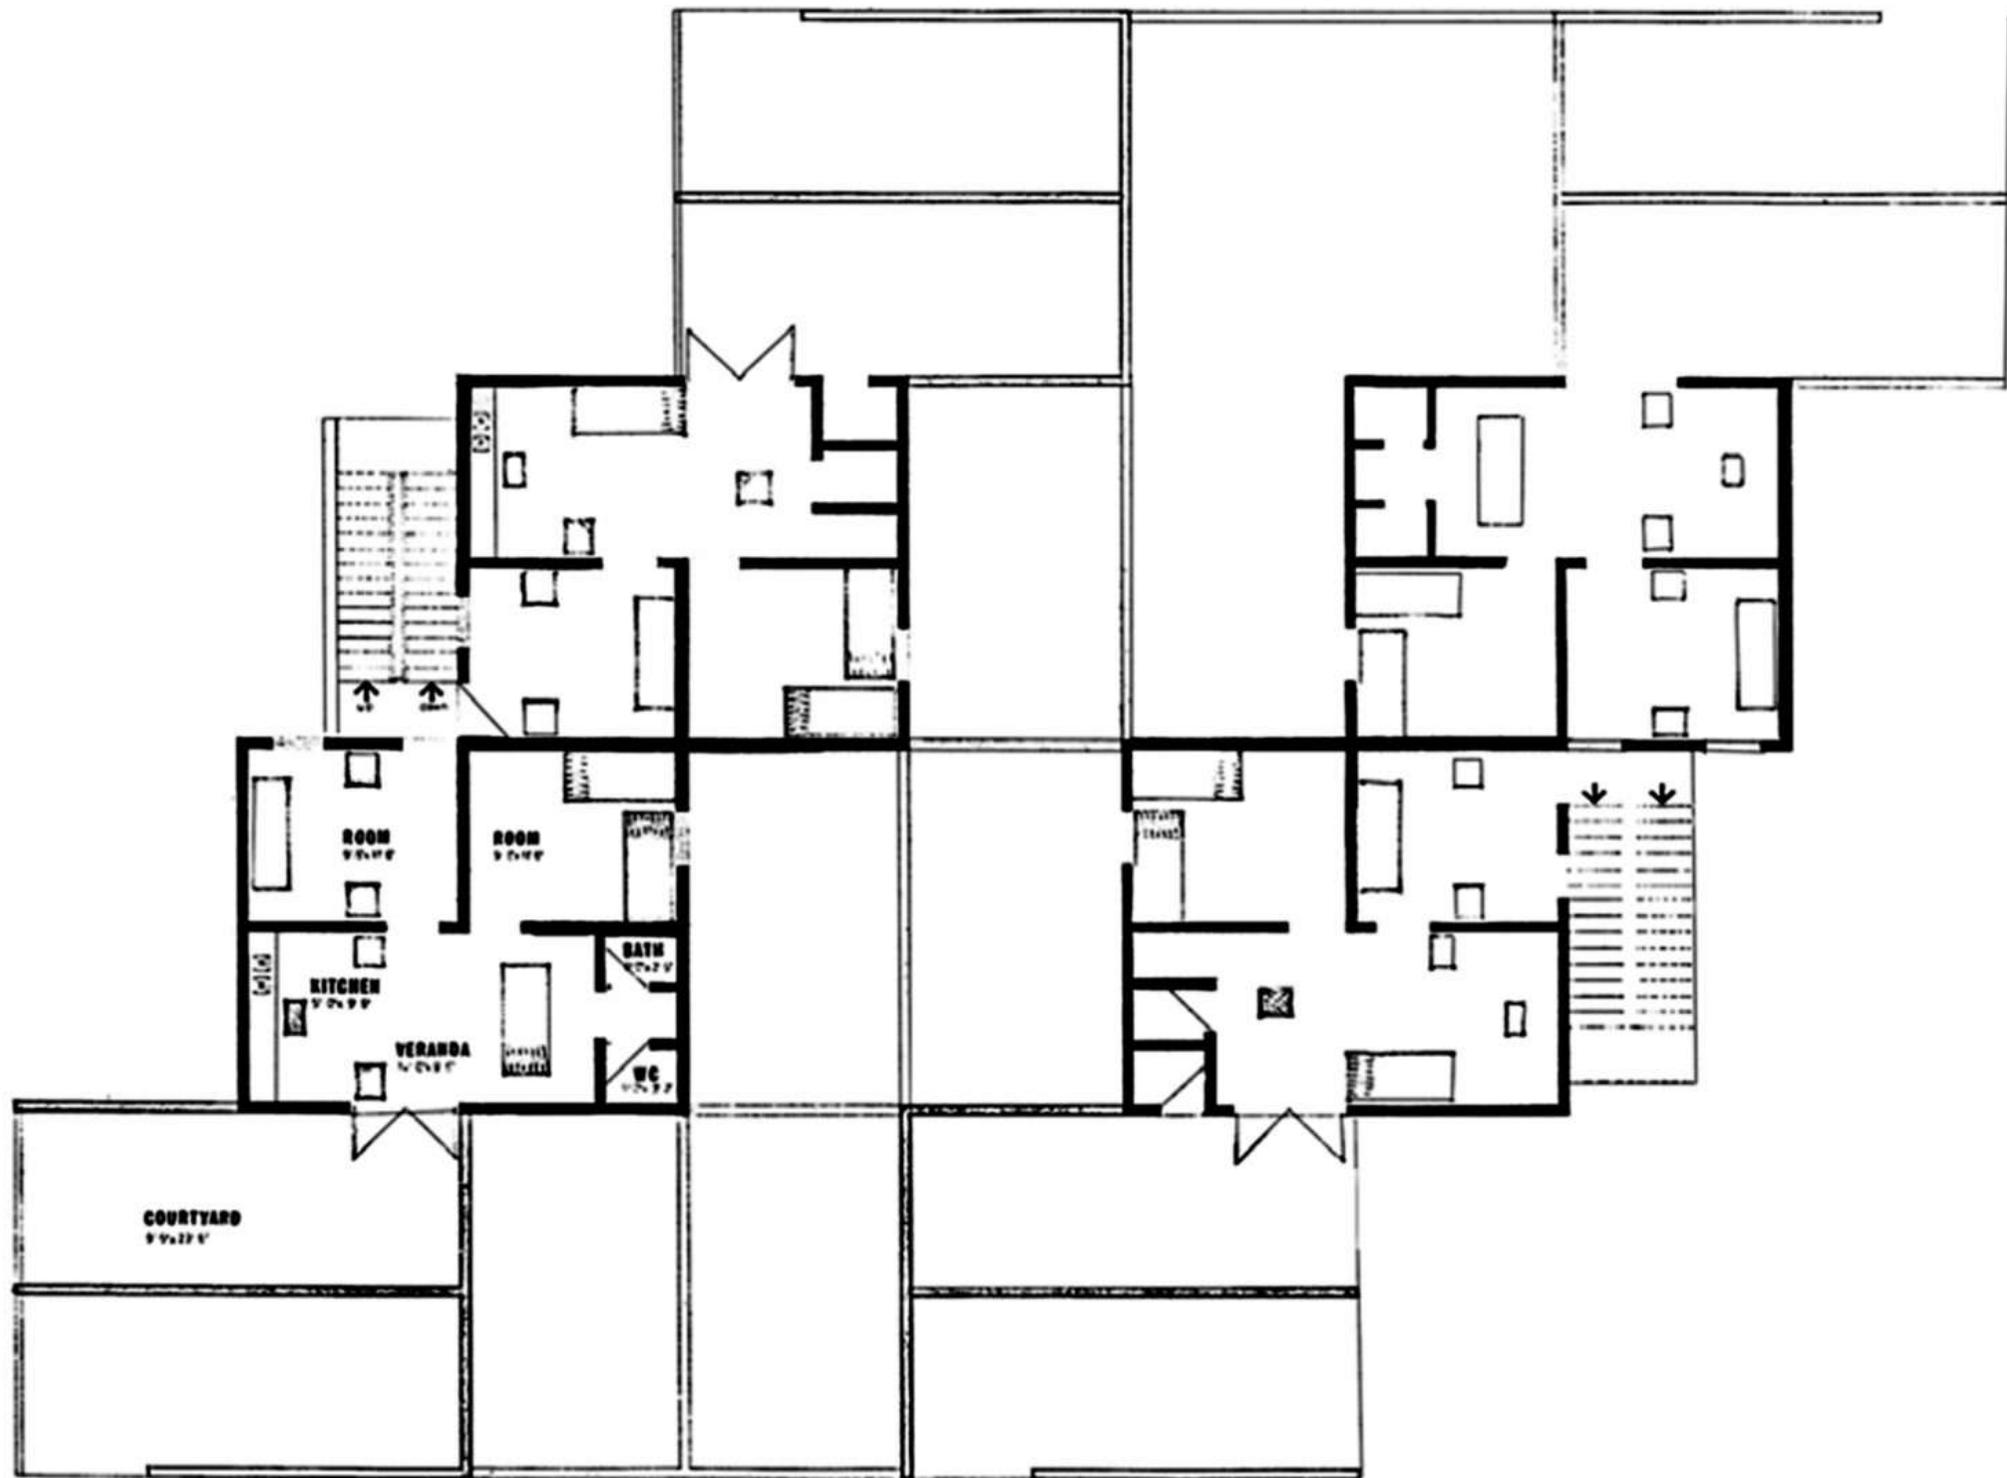


**FIRST FLOOR PLAN**




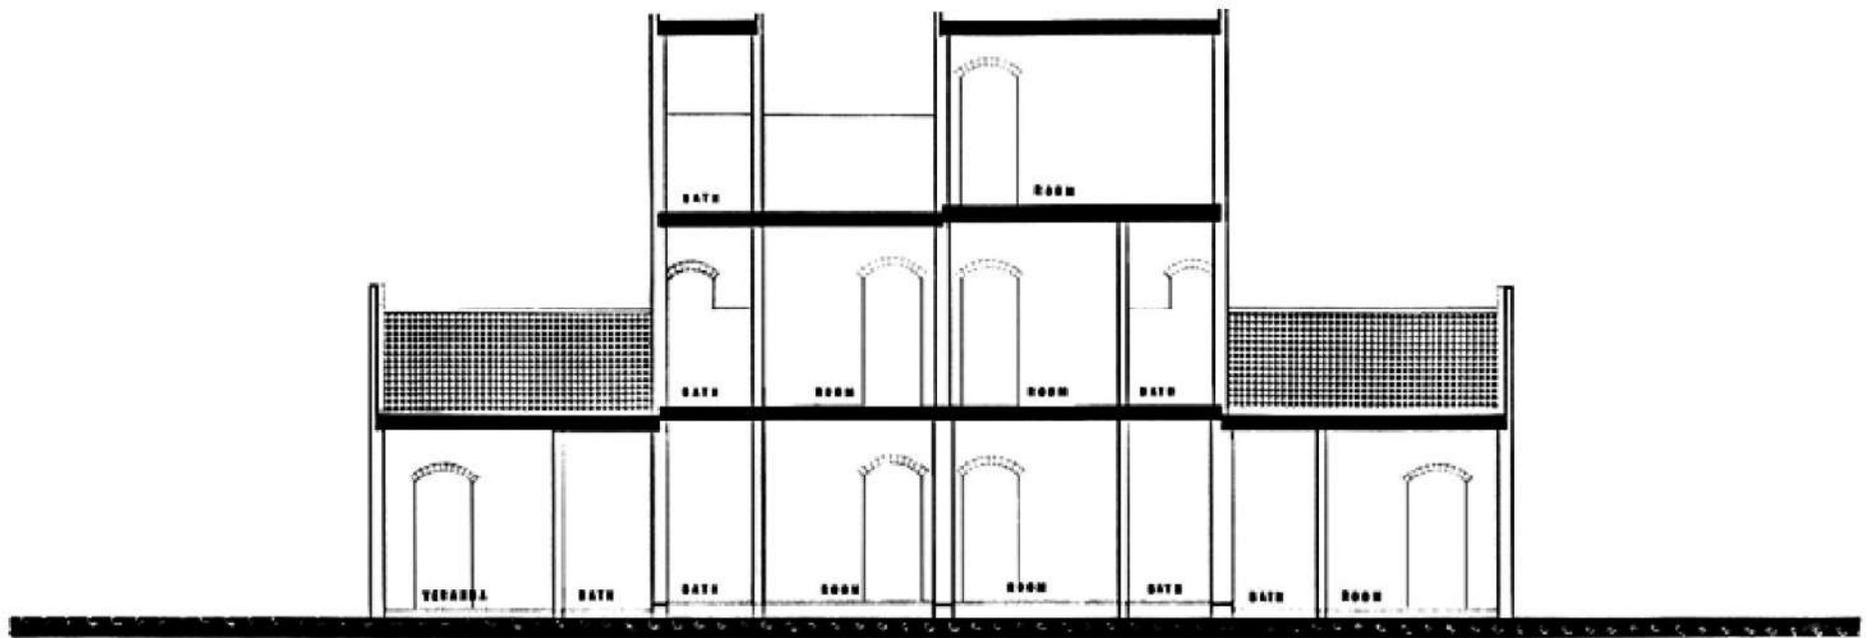


**SECTION aa**

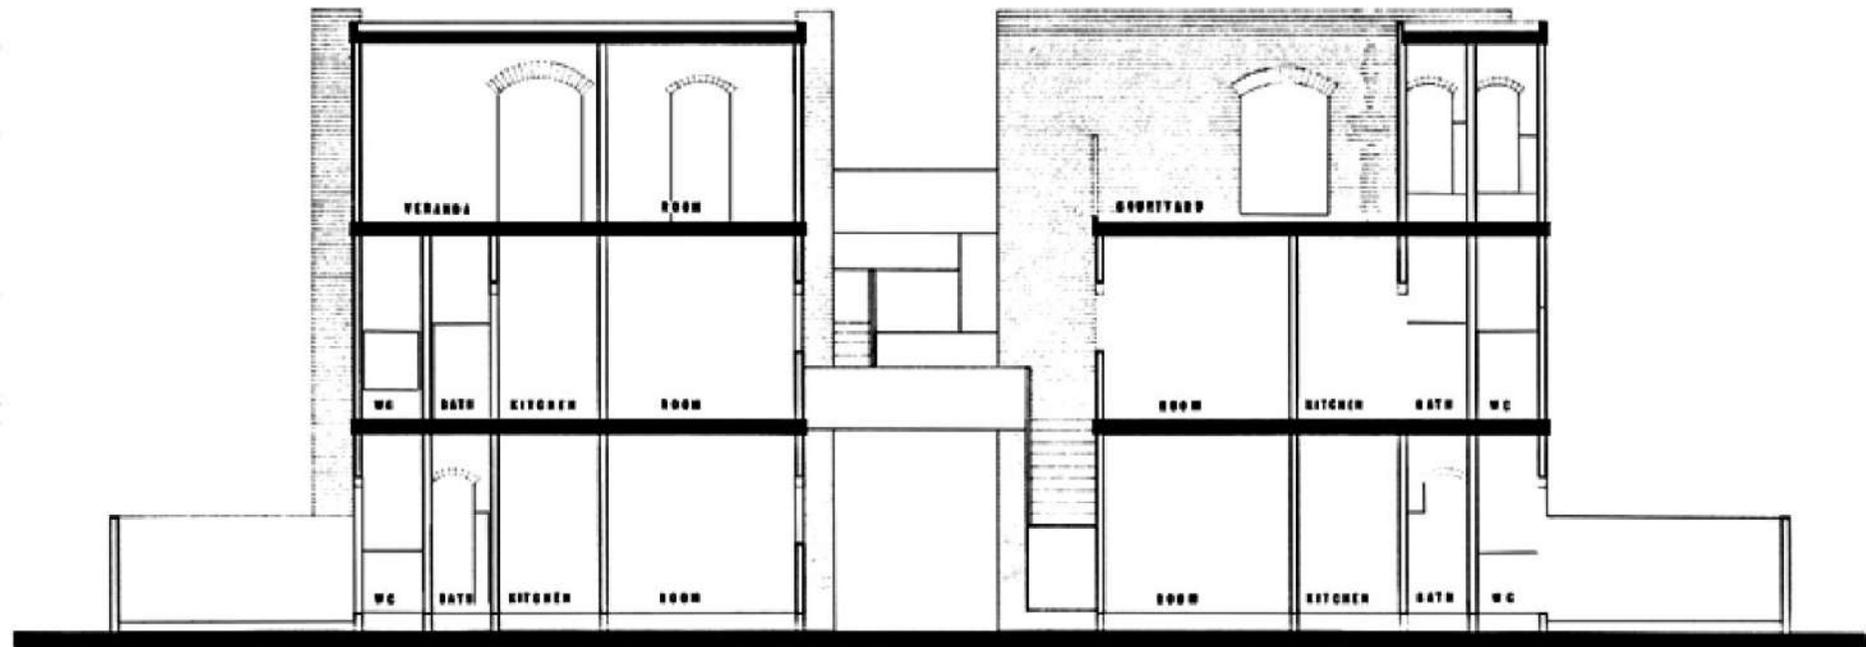


**SECTION bb**

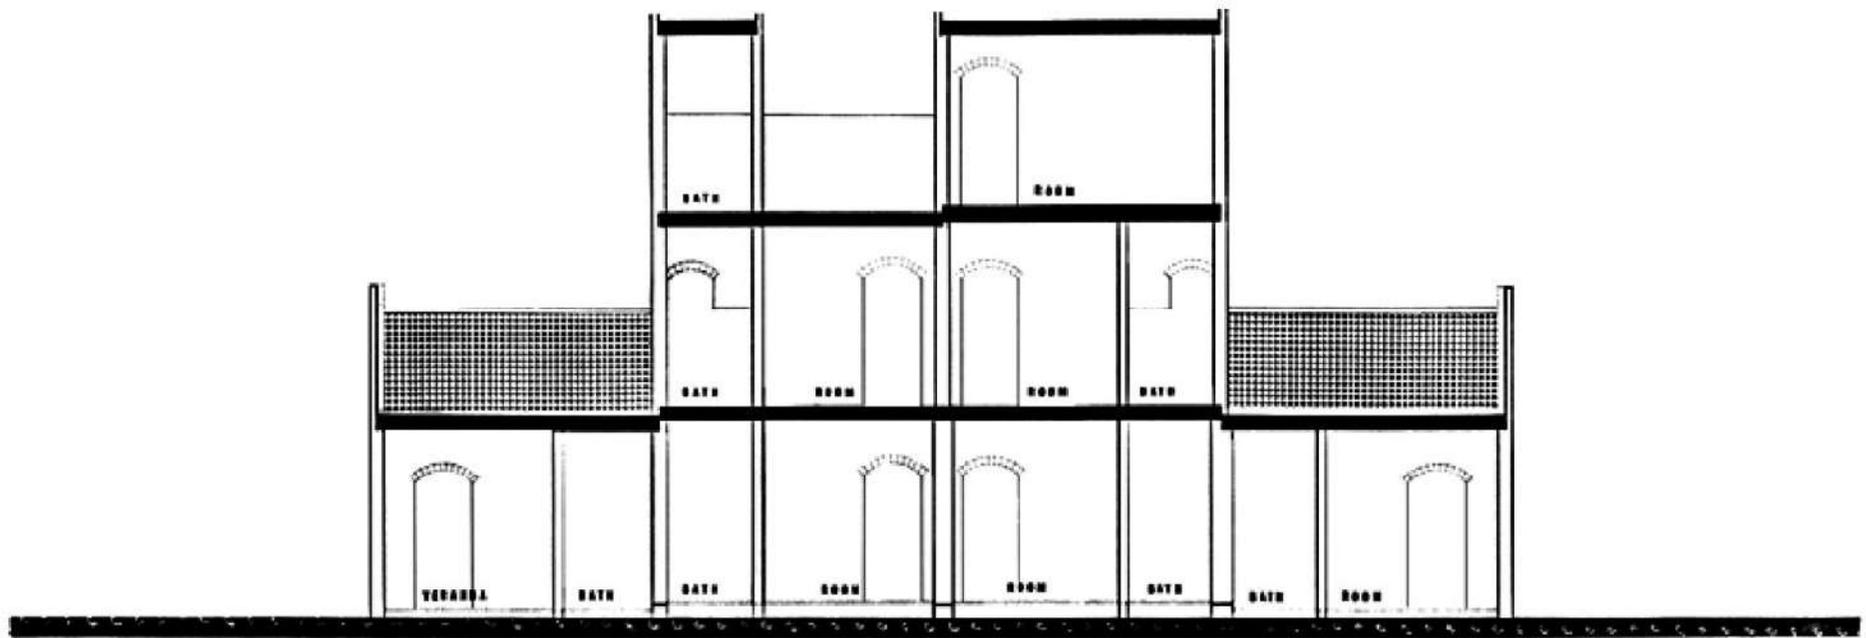


**SECTION aa**

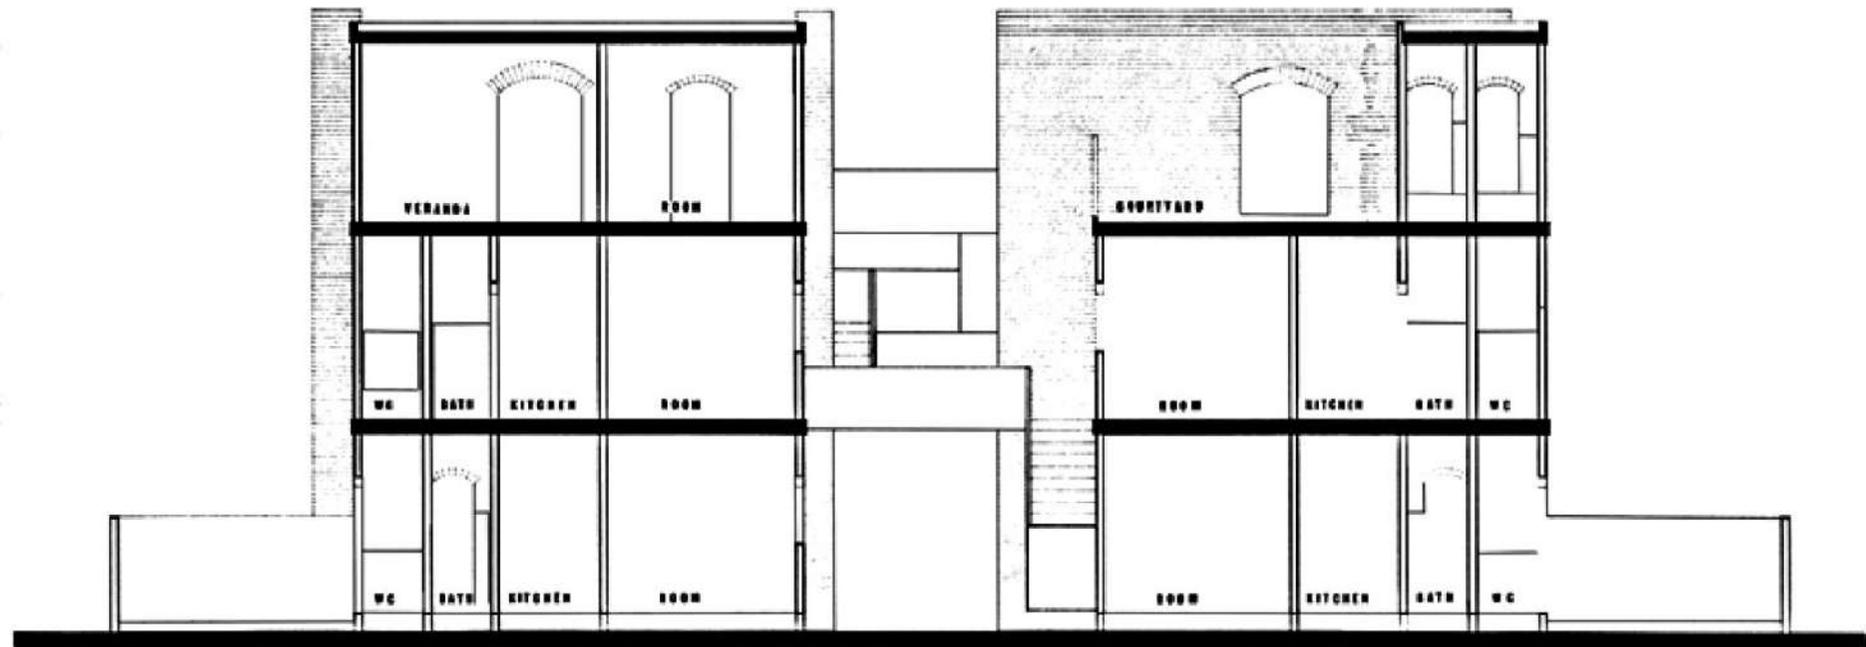


**SECTION bb**

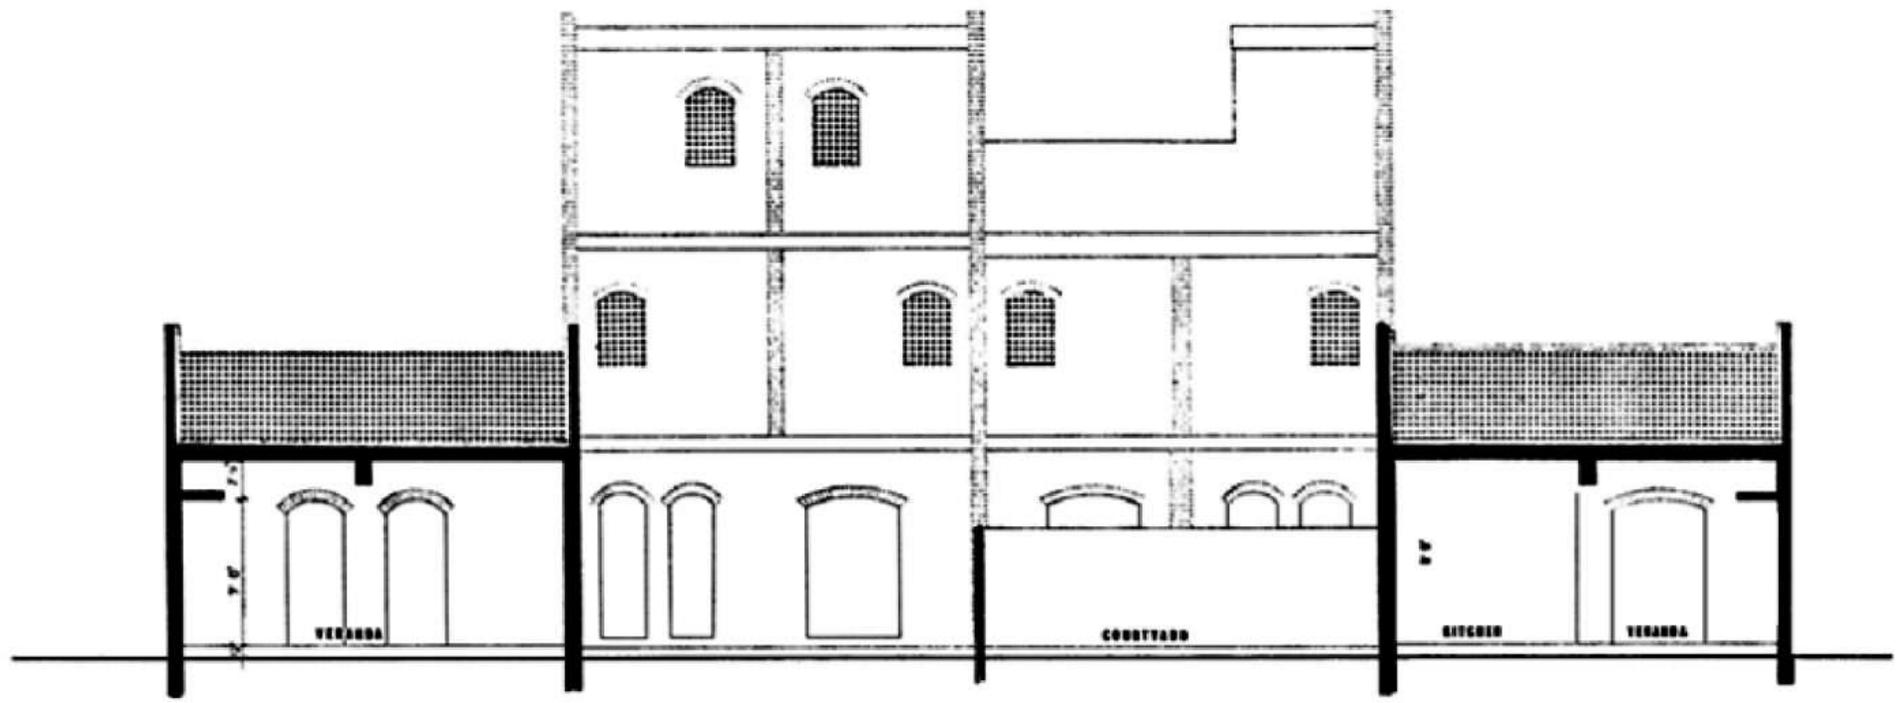

**SECTION bb**

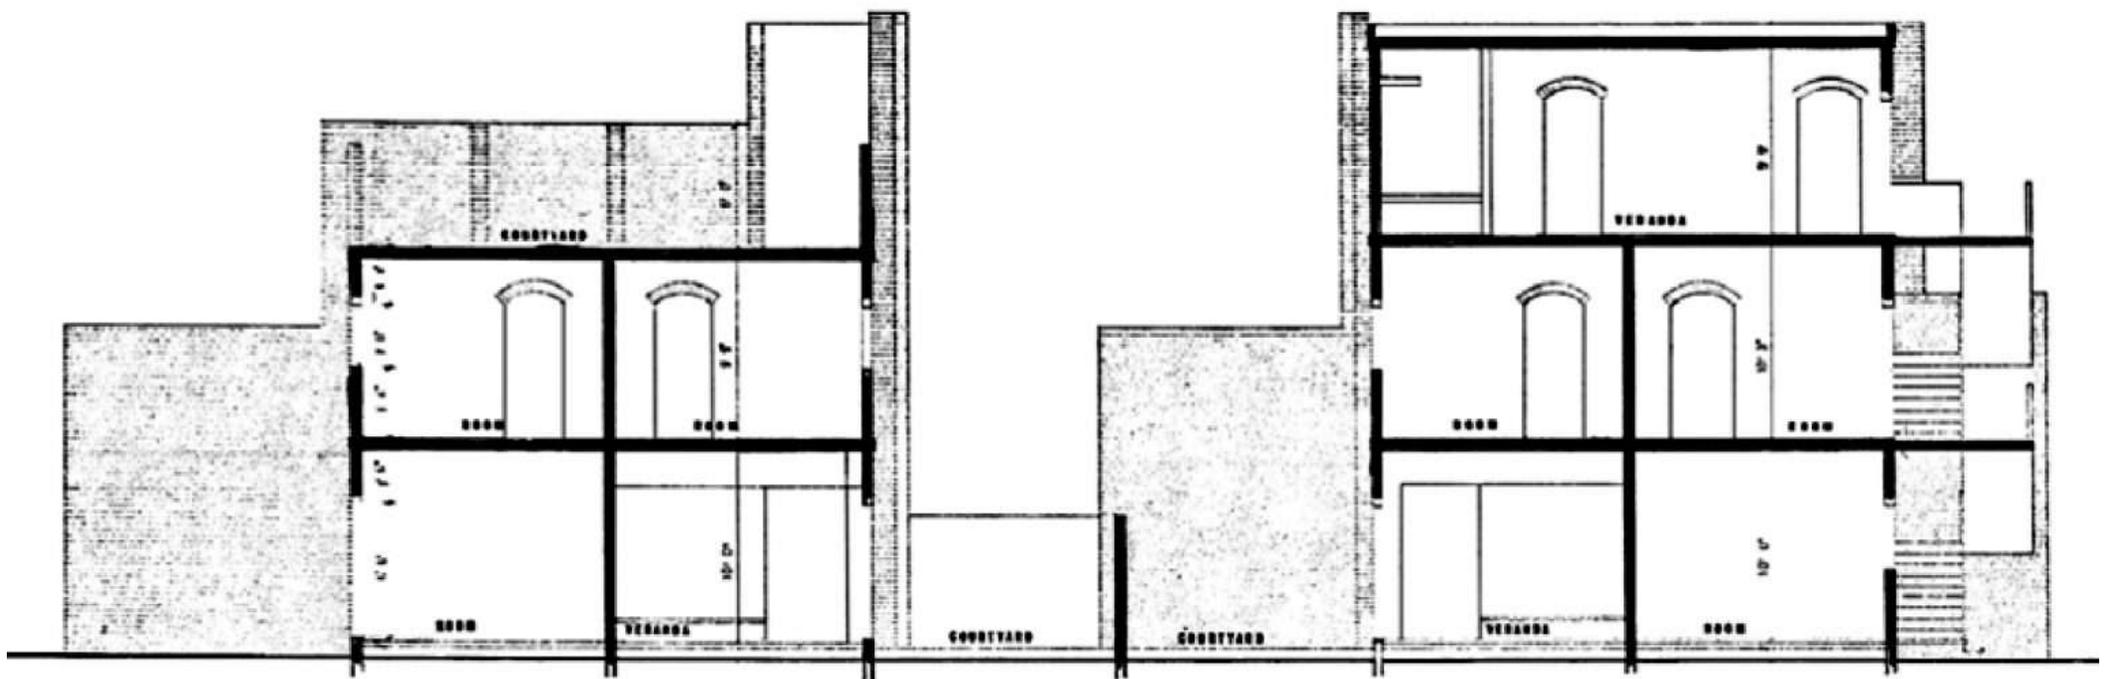

**SECTION aa**

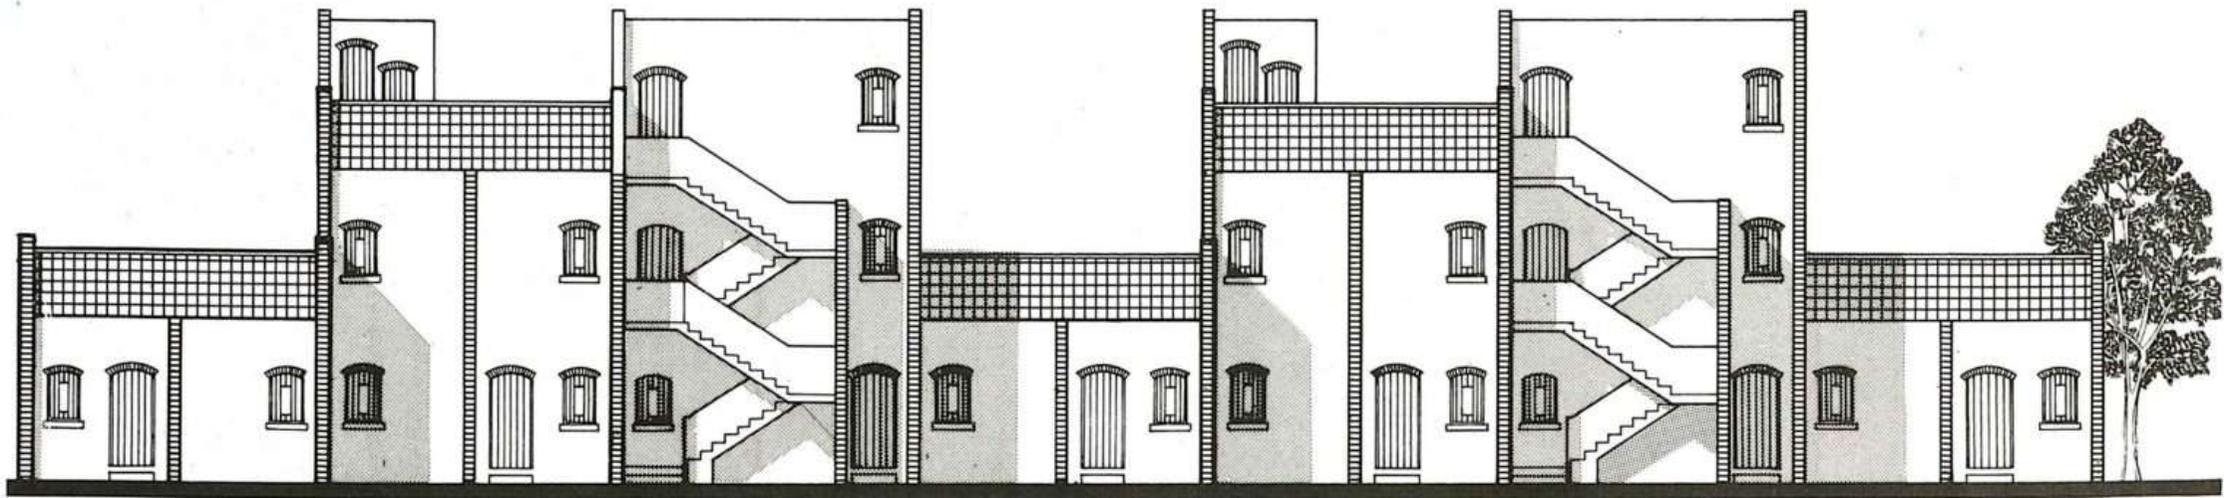

0 2 4 8 12 16 20 FT.