


MARGALLA CITY (Pvt) Ltd.

FAISAL MARGALLA CITY (FMC)

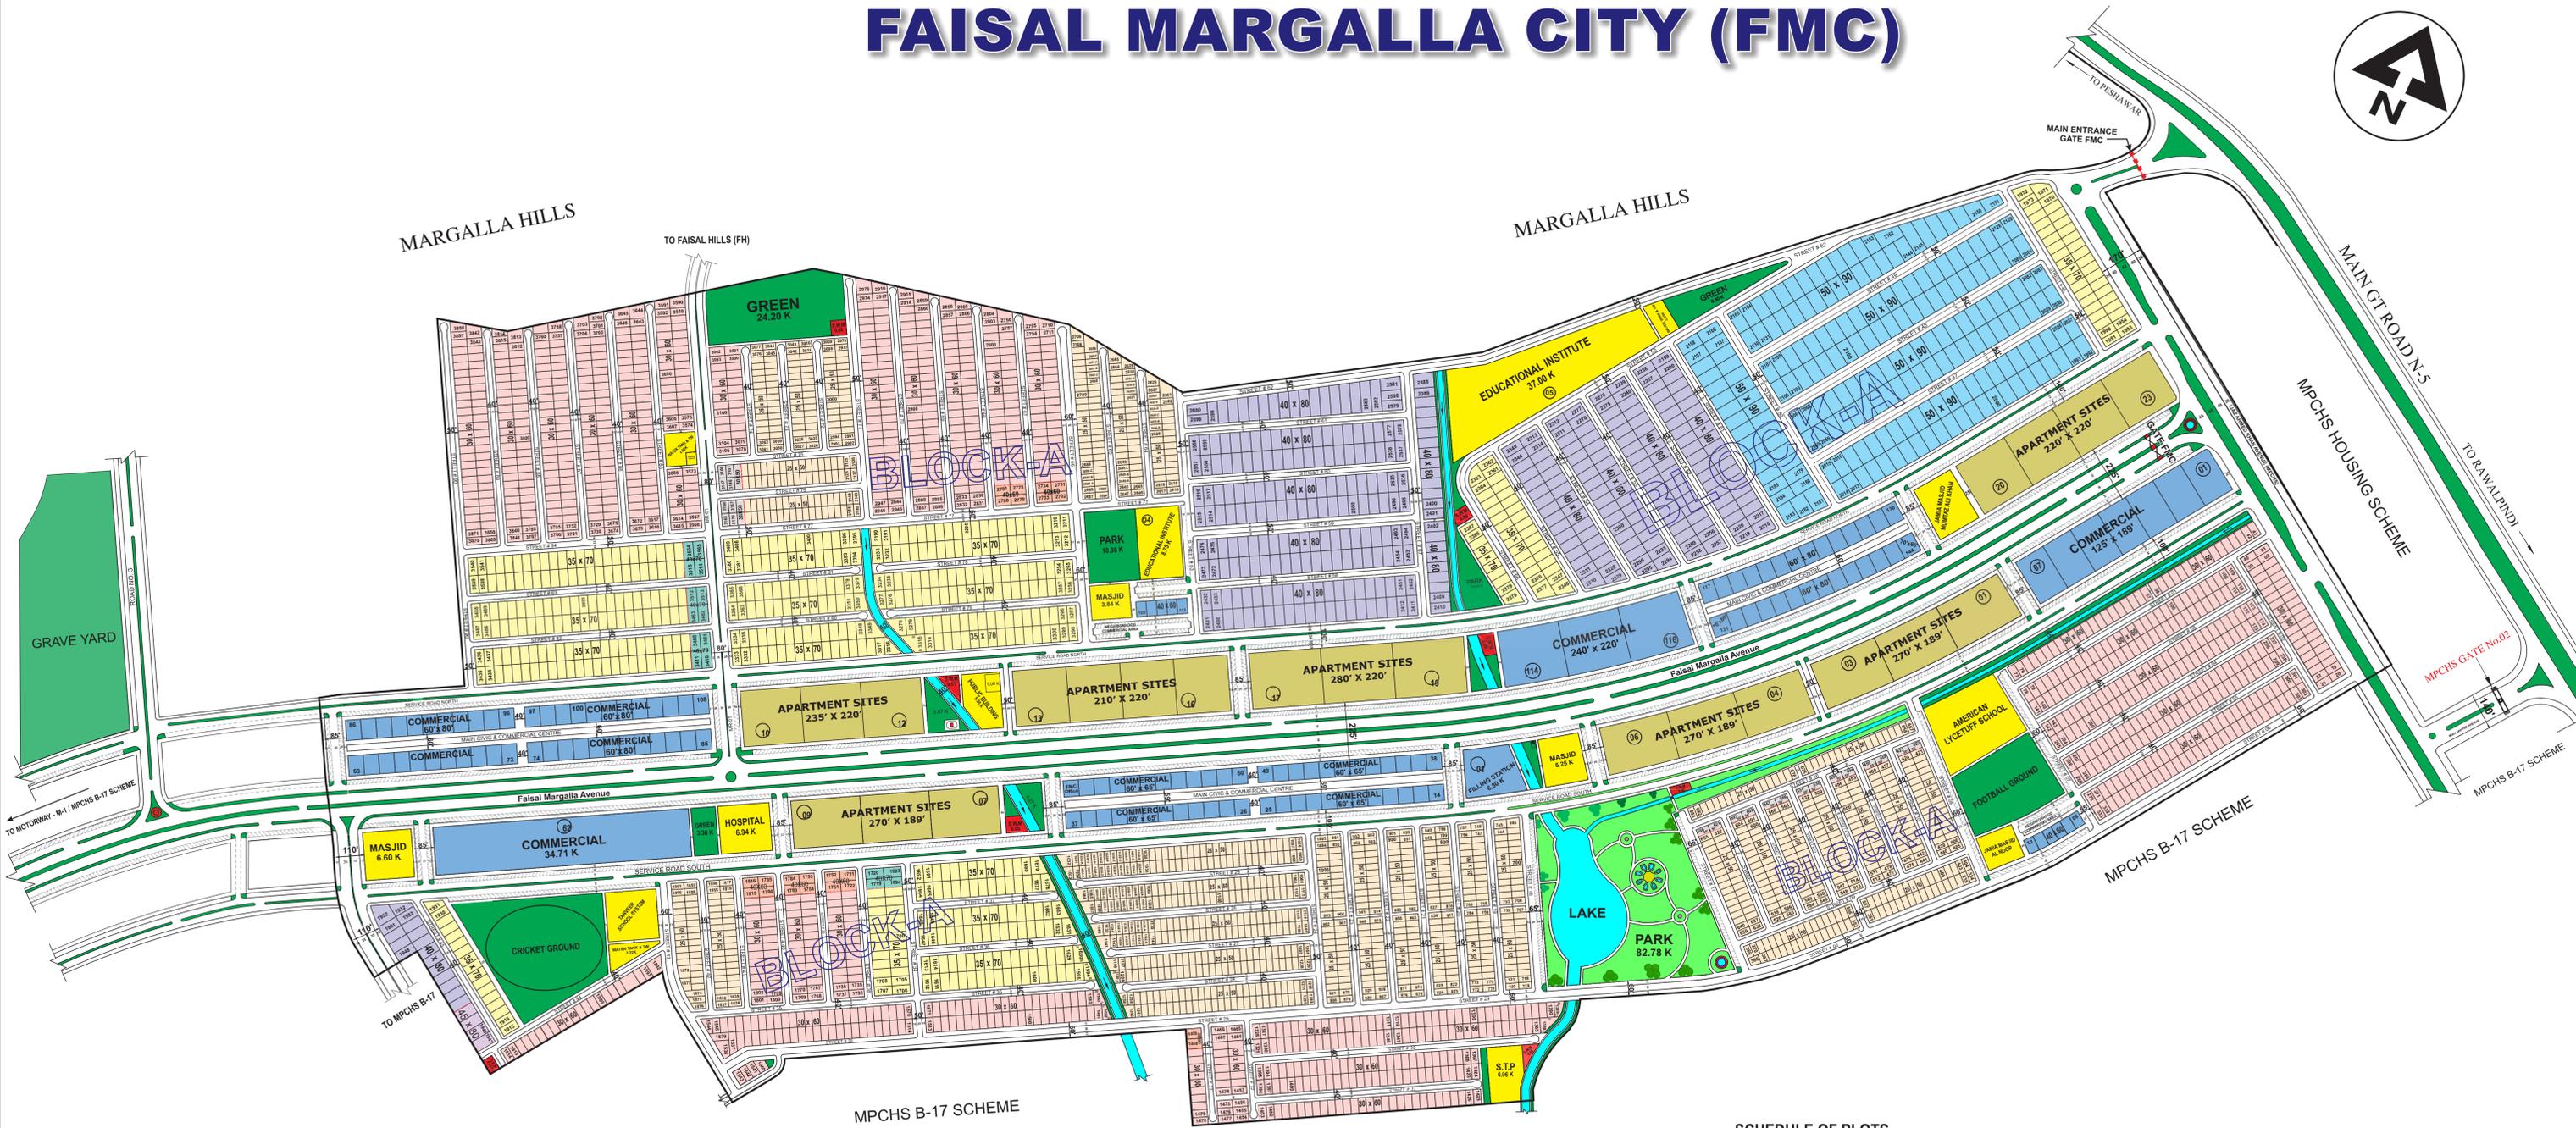

SCHEDULE OF PLOTS

S.No.	Size of plot	No. of plots
1.	50 x 90	207
2.	45 x 80	4
3.	40 x 80	377
4.	40 x 70	16
5.	35 x 70	585
6.	40x 60	22
7.	30 x 60	1362
8.	30 x 50	26
9.	25 x 50	1363
10.	MIX USED COMMERCIAL	3
11.	COMMERCIAL	140
12.	APARTMENT	23
13.	EDUCATIONAL INSTITUTE	05
Total		4133



Layout Plan (LOP) of:
FAISAL MARGALLA CITY (FMC)

Project of:
MARGALLA CITY (Pvt) Limited.
Faisal Tower, Faisal Town Main Fateh Jang Road N-80,
Near Tarnol Interchange Motorway M-1,
Rawalpindi, Pakistan. Tel: +92-51-2720801-3

Consultants:
TOWN PLANING CENTRE

Developer:
CAM Construction (Pvt.) Limited