


Proposed Structure Plan Roads - Municipal Committee, Chishtian

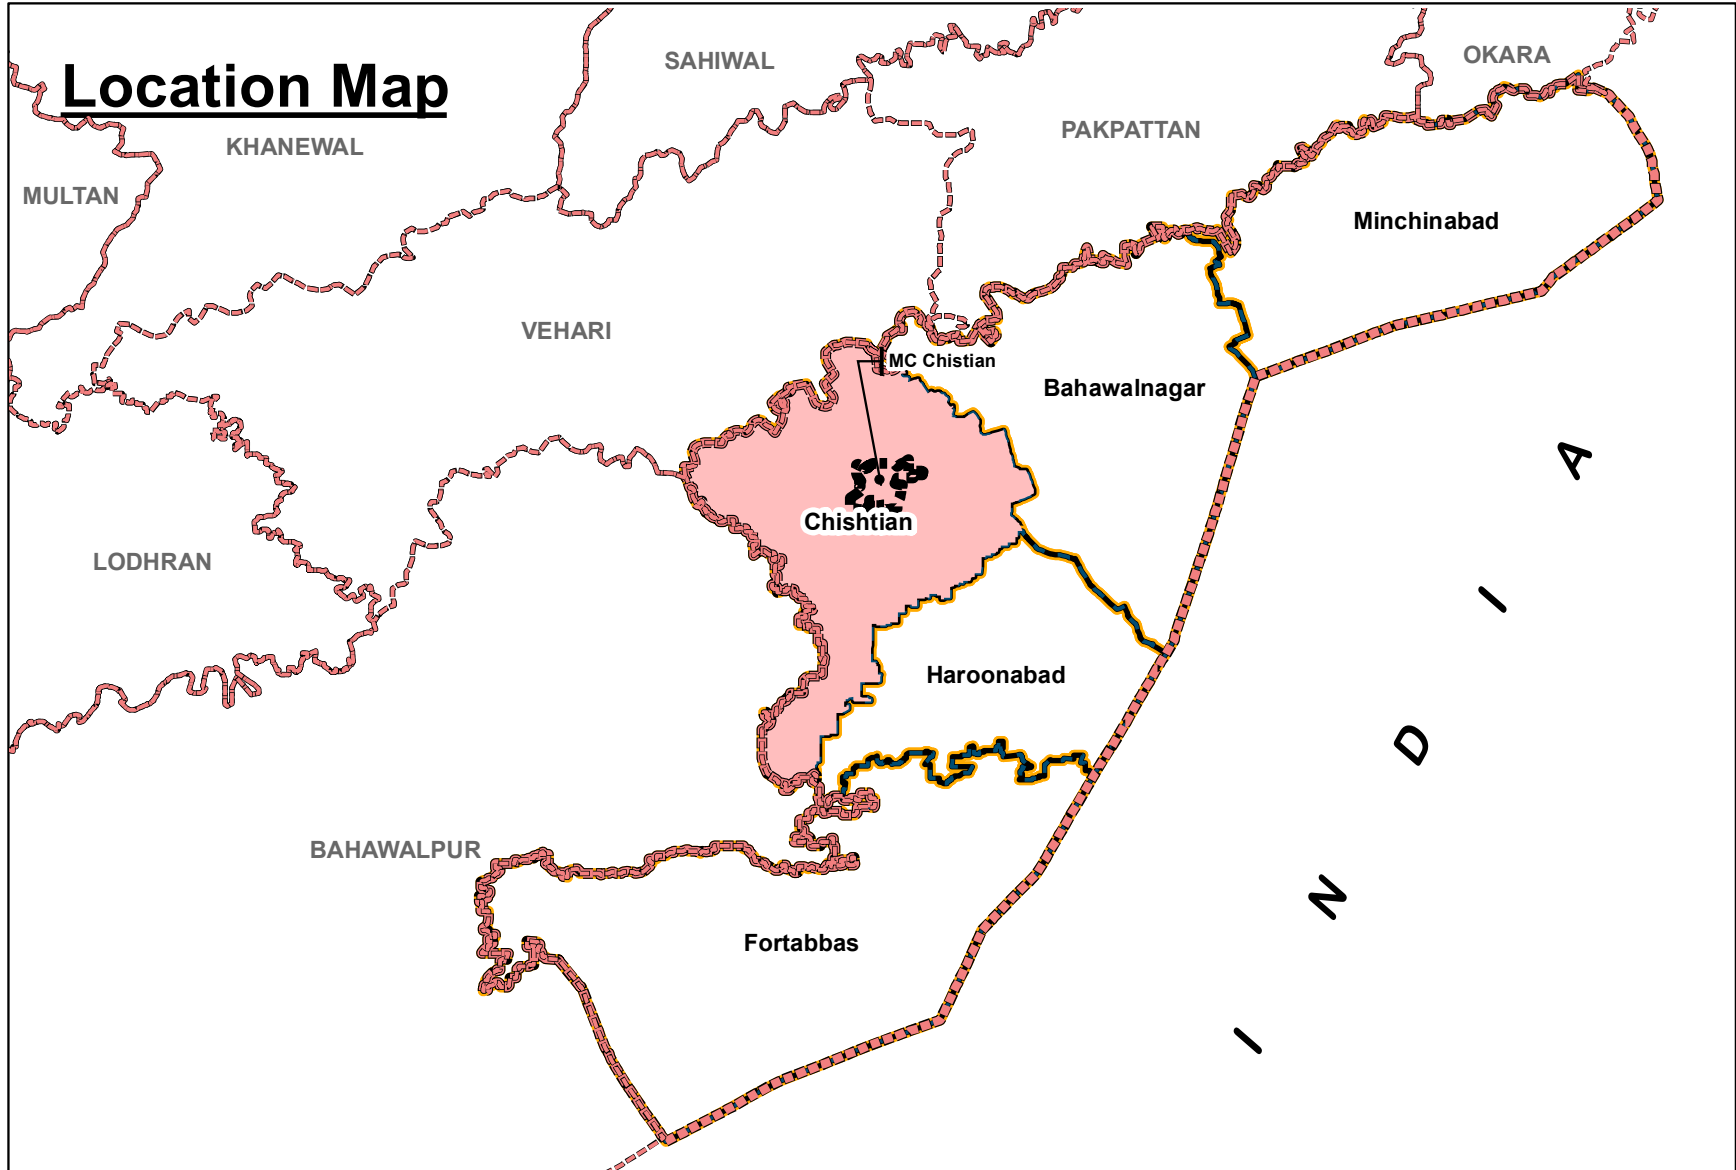

Legend

Administrative Boundaries

- MC Boundary 2019
- MC Boundary 2013
- Mouza Boundary
- Established Builtup Area
- Urban Growth Limit

Existing Communication Network

- Highway
- Primary Road
- Secondary Road
- Railway Network

Proposed Roads

- Bypass/Ring Road
- Widening of Road
- Structure Plan Road
- Farm to Market Road

Coordinate Nodes (x,y)

- Road Start Point
- Road End Point
- Intersection Nodes of Road Alignment

Additional Coordinates for Proposed Roads Alignment

Node ID	Longitude	Latitude
1	72.834974	29.770484
2	72.870569	29.770975
3	72.883057	29.773163
4	72.893201	29.790281
5	72.888083	29.796464
6	72.901219	29.803003
7	72.901465	29.823399
8	72.883399	29.816049
9	72.840174	29.804706
10	72.814004	29.806147
11	72.826735	29.818687
12	72.822545	29.822974
13	72.832141	29.791601
14	72.824816	29.778756

Scale: 0 0.75 1.5 Kilometers

Notification No. MCC/ MO(P)/ 2121 Dated:14/04/2025

Consultant	MM Pakistan (Pvt.) Ltd. In JV with City Pulse (Pvt.) Ltd.	Signature
		

Proposed Structure Plan Roads (2025-45) of Municipal Committee Chishtian, District Bahawalnagar

This seal certifies that the bearing document is a true copy of the Map/Plan. The Copy of the Map/Plan is available on the official website/portal of Project Management Unit, PMU – LG&CD Department for authentication and further reference: <https://lgcd.punjab.gov.pk/>



Mouza-Wise Segment Distribution of Proposed Roads							
Sr.No	Road Name	Road ID	Total Length (Km)	Proposed ROW	Start Coordinates	End Coordinates	Length (Km)
1	Bypass	BPR1	12.85	220 ft	29.825301 , 72.897964	29.775197 , 72.82184	45/F
							Purani Chishtian
							18/G
							17/G
							47/F
2	Bypass	BPR2	13.13	220 ft	29.825301 , 72.897964	29.775197 , 72.82184	12/G
							21/G
							11/G
							5/Ford
							Sheel Sharki
3	Primary Road	P1	4.15	80 ft	29.774329 , 72.823297	29.774382 , 72.866194	Bidana Sharqi
							Udham
							47/F
							45/F
							Purani Chishtian
4	Primary Road	P2	3.02	80 ft	29.781378 , 72.835078	29.781161 , 72.866253	Purani Chishtian
							17/G
							21/G
							2/Ford
							5/Ford
5	Primary Road	P3	3.63	80 ft	29.823369 , 72.883306	29.790654 , 72.883862	Udham
							47/F
							45/F
							Purani Chishtian
							17/G
6	Secondary Road	S1	0.75	60 ft	29.774424 , 72.859347	29.781185 , 72.859439	Purani Chishtian
							12/G
							21/G
							2/Ford
							5/Ford
7	Secondary Road	S2	0.76	60 ft	29.774476 , 72.844824	29.781302 , 72.84489	Udham
							47/F
							45/F
							Purani Chishtian
							12/G
8	Secondary Road	S3	1.04	60 ft	29.777945 , 72.825988	29.786756 , 72.824837	Udham
							47/F
							45/F
							Purani Chishtian
							12/G
9	Secondary Road	S4	1.02	60 ft	29.794499 , 72.894366	29.794687 , 72.883856	Udham
							47/F
							45/F
							Purani Chishtian
							12/G
10	Secondary Road	S5	1.67	60 ft	29.806569 , 72.901214	29.806651 , 72.88396	Udham
							47/F
							45/F
							Purani Chishtian
							12/G
11	Secondary Road	S6	0.89	60 ft	29.81093 , 72.890925	29.802905 , 72.890912	Udham
							47/F
							45/F
							Purani Chishtian
							12/G
12	Secondary Road	S7	1.67	60 ft	29.810919 , 72.901209	29.811029 , 72.884003	Udham
							47/F
							45/F
							Purani Chishtian
							12/G

Widening of Roads							
Sr.No	Road ID	Total Length (Km)	Existing ROW	Proposed ROW	Start Coordinates	End Coordinates	Length (Km)
1	W1	0.75	25 ft	60 ft	29.774485 , 72.852476	29.781217 , 72.852565	0.75
2	W2	1.33	30 ft	60 ft	29.7864 , 72.868372	29.774382 , 72.866194	1.27
3	W3	1.18	20 ft	60 ft	29.786455 , 72.890021	29.786589 , 72.877826	1.18
4	W4	3.70	25 ft	60 ft	29.802244 , 72.901154	29.782317 , 72.871565	1.63
5	W5	2.23	30 ft	60 ft	29.781384 , 72.816626	29.794495 , 72.831	1.27
6	W6	8.53	25 ft	100 ft	29.78188 , 72.816416	29.825205 , 72.887305	5.64
7	W7	2.78	15 ft	80 ft	29.822974 , 72.822545	29.802832 , 72.838772	0.98
8	W8	3.24	25 ft	80 ft	29.824561 , 72.827276	29.796689 , 72.832981	0.17

