
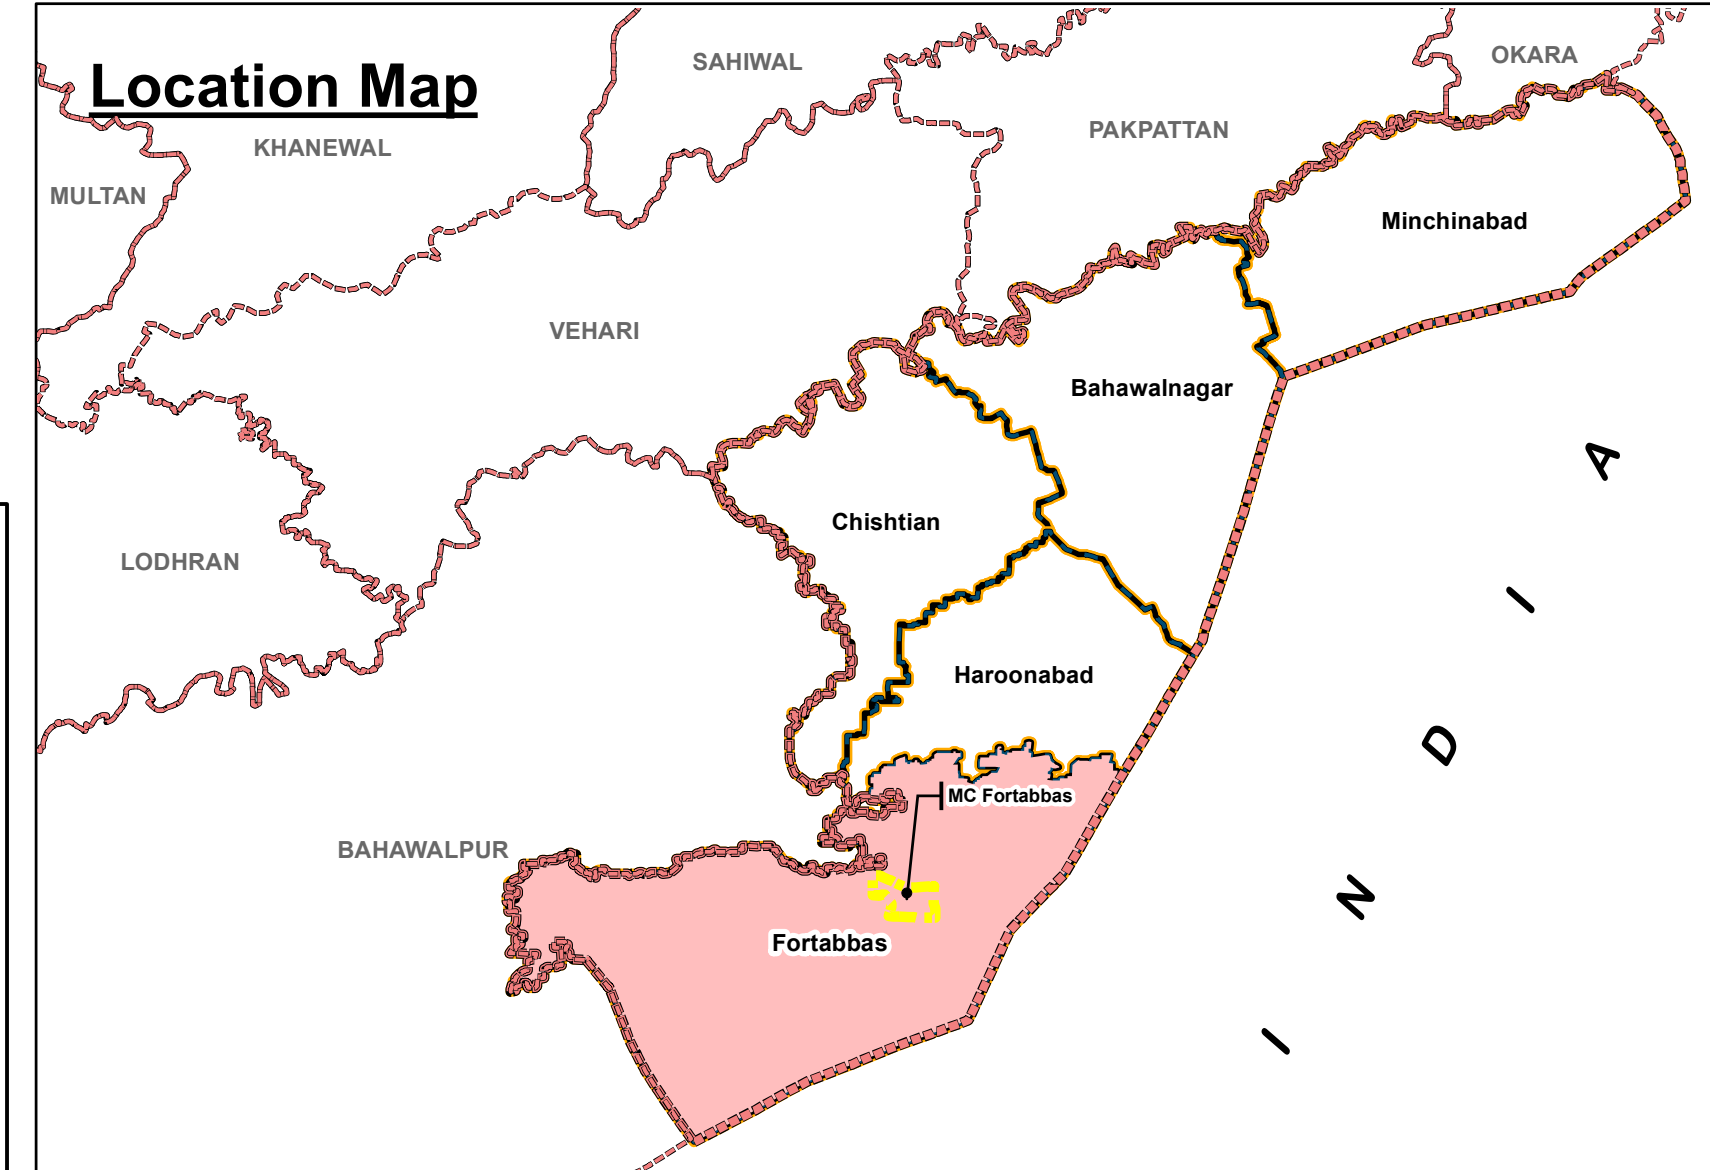


Proposed Structure Plan Roads - Municipal Committee, Fortabbas

Mouza-Wise Segment Distribution of Proposed Roads						
Sr No	Road Name	Road ID	Total Length (Km)	Proposed ROW	Start Coordinates	End Coordinates
1	Bypass	BPR1	6.218824	220 ft	29.220429 , 72.833912	277/Hr
						Chak No 270/H.R
						268/Hr
						273/Hr
						271/Hr

Widening of Roads									
Sr.No	Road ID	Total Length (Km)	Existing ROW	Proposed ROW	Start Coordinates	End Coordinates	Mouza	Length (Km)	
1	W1	2.35	16 ft	60 ft	29.17911 , 72.864384	29.196284 , 72.861663	Phulra	0.36	
							Fort Abbas	1.73	
							273/Hr	0.27	

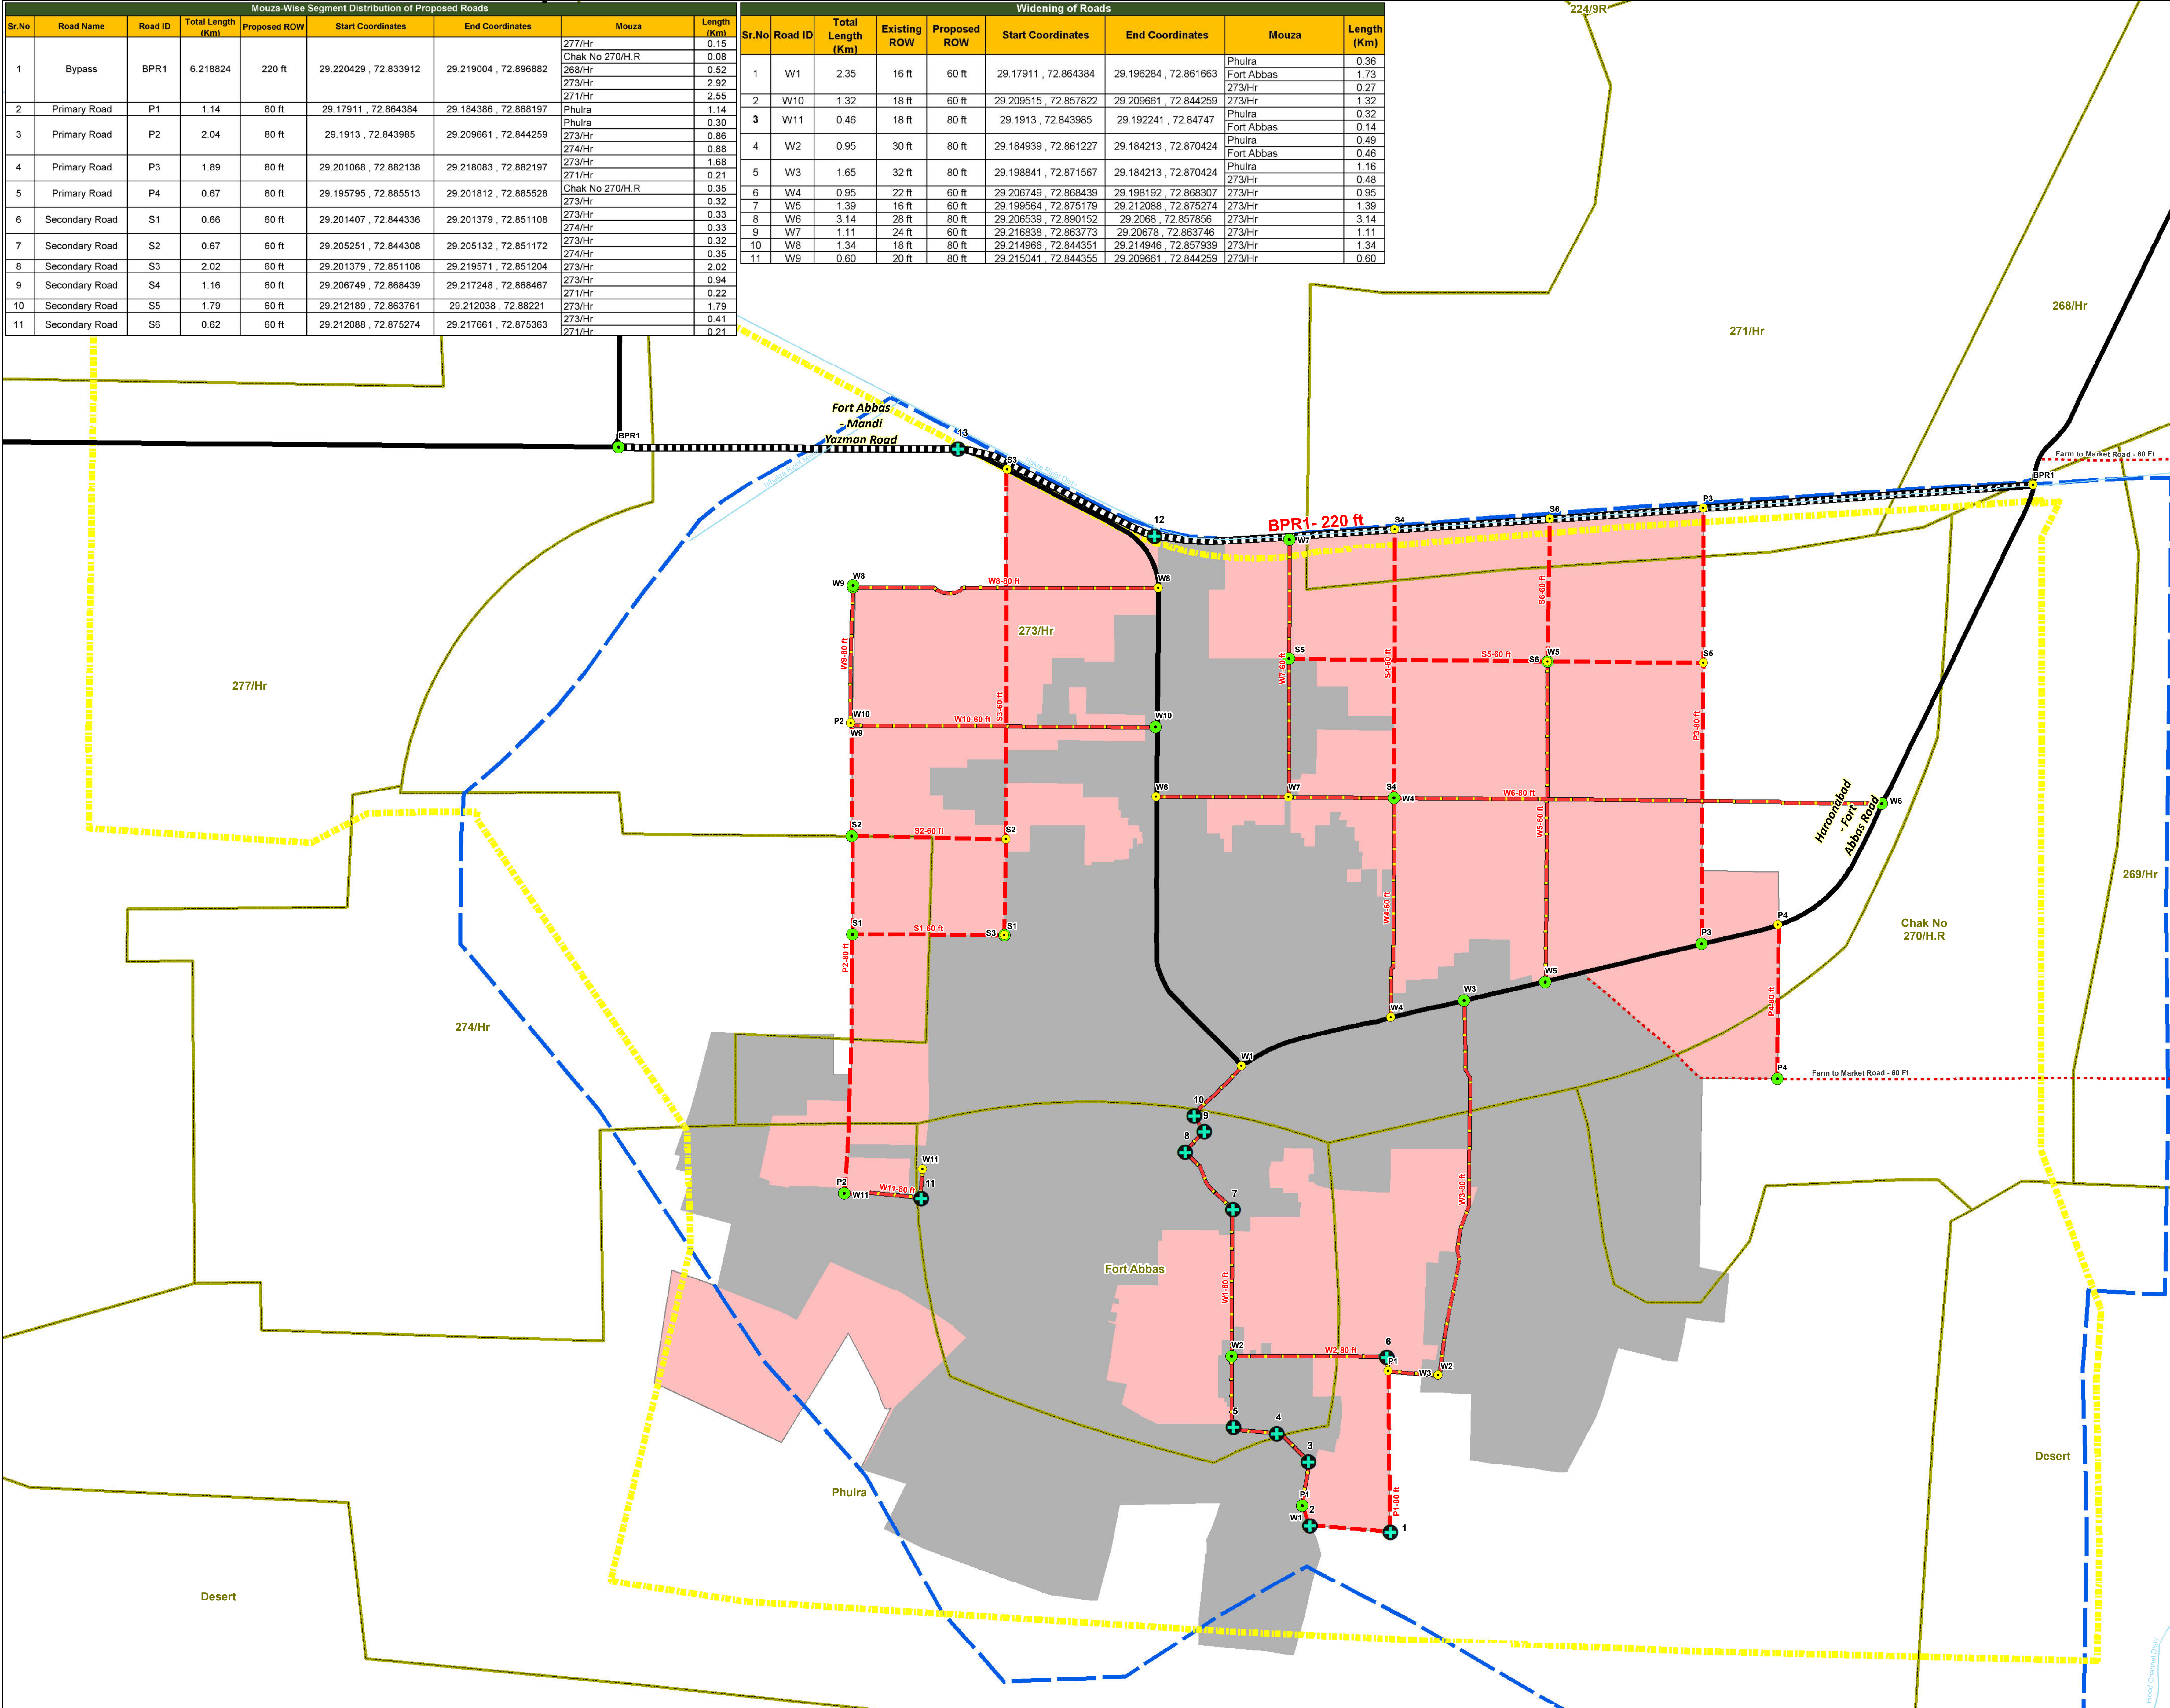

Legend

- Administrative Boundaries**
 - MC Boundary 2019
 - MC Boundary 2013
 - Mouza Boundary
 - Established Builtup Area
 - Urban Growth Limit
- Existing Communication Network**
 - Highway
 - Primary Road
 - Secondary Road
 - Railway Network
- Proposed Roads**
 - Bypass/Ring Road
 - Widening of Road
 - Structure Plan Road
 - Farm to Market Road
- Coordinate Nodes (x,y)**
 - Road Start Point
 - Road End Point
 - Intersection Nodes of Road Alignment

Additional Coordinates for Proposed Roads Alignment		
Node ID	Longitude	Latitude
1	72.868267	29.1781
2	72.864693	29.178349
3	72.864614	29.180849
4	72.863206	29.181952
5	72.86128	29.18219
6	72.868093	29.184925
7	72.861246	29.190692
8	72.859122	29.192942
9	72.859971	29.193735
10	72.859518	29.194354
11	72.84738	29.191112
12	72.857738	29.217002
13	72.848991	29.220385

Scale: 0 0.5 1 Kilometers

Notification No. [MC/EAS/3784](#) Dated: [18/02/2025](#)

Consultant	MM Pakistan (Pvt.) Ltd. In JV with City Pulse (Pvt.) Ltd.	Signature
		

Proposed Structure Plan Roads (2025-45) of Municipal Committee Fortabbas, District Bahawalnagar

This seal certifies that the bearing document is a true copy of the Map/Plan. The Copy of the Map/Plan is available on the official website/portal of Project Management Unit, PMU – LG&CD Department for authentication and further reference: <https://lgcd.punjab.gov.pk/>

